


# THE BAVARIAN

A CONDOMINIUM  
NW 1/4, SW 1/4, SEC. 27, TWN. 24N, RGE. 6E, W.M.  
ISSAQUAH, WA.

SHT 2 OF 4

04/78  
COND

| LINE | BEARING       | DISTANCE |
|------|---------------|----------|
| L1   | N 0°15'00" E  | 30.00    |
| L2   | N 89°32'59" W | 14.40    |
| L3   | N 0°27'01" E  | 8.30     |
| L4   | S 89°32'59" E | 14.40    |
| L5   | N 0°27'01" E  | 5.79     |
| L6   | S 89°21'49" E | 15.89    |
| L7   | N 0°38'11" E  | 12.70    |
| L8   | S 89°21'49" E | 8.40     |
| L9   | S 0°38'11" W  | 12.70    |
| L10  | S 89°21'49" E | 15.80    |
| L11  | N 89°21'49" W | 9.15     |
| L12  | S 0°38'11" W  | 4.00     |
| L13  | N 89°21'49" W | 6.85     |
| L14  | N 0°38'11" E  | 4.95     |
| L15  | N 89°21'49" W | 8.20     |
| L16  | S 0°38'11" W  | 4.95     |
| L17  | N 89°21'49" W | 6.85     |
| L18  | N 0°38'11" E  | 4.00     |
| L19  | N 89°21'49" W | 9.10     |
| L20  | S 0°27'01" W  | 12.15    |
| L21  | E 89°32'59" E | 4.00     |
| L22  | S 0°27'01" W  | 6.85     |
| L23  | N 89°32'59" W | 4.95     |
| L24  | S 0°27'01" W  | 10.00    |
| L25  | S 89°32'59" E | 4.95     |
| L26  | S 0°27'01" W  | 6.85     |
| L27  | N 89°32'59" W | 4.00     |
| L28  | S 0°27'01" W  | 12.15    |
| L29  | N 89°31'54" W | 14.40    |
| L30  | N 0°28'06" E  | 8.30     |
| L31  | S 89°31'54" E | 14.40    |
| L32  | N 89°31'54" W | 14.40    |
| L33  | N 0°28'06" E  | 8.30     |
| L34  | S 89°31'54" E | 14.40    |
| L35  | S 0°27'09" W  | 10.25    |
| L36  | S 89°32'51" E | 4.05     |
| L37  | S 0°27'09" W  | 8.75     |
| L38  | N 89°32'51" W | 5.00     |
| L39  | S 0°27'09" W  | 10.25    |
| L40  | S 89°32'51" E | 5.00     |
| L41  | S 0°27'09" W  | 8.75     |
| L42  | N 89°32'51" W | 4.05     |
| L43  | S 89°32'51" E | 4.05     |
| L44  | S 0°27'09" W  | 8.75     |
| L45  | N 89°32'51" W | 5.00     |
| L46  | S 0°27'09" W  | 10.25    |
| L47  | S 89°32'51" E | 5.00     |
| L48  | S 0°27'09" W  | 8.75     |
| L49  | N 89°32'51" W | 4.05     |
| L50  | S 0°27'09" W  | 10.25    |
| L51  | S 0°28'04" W  | 14.40    |
| L52  | N 89°31'56" W | 8.30     |
| L53  | N 0°28'04" E  | 14.40    |
| L54  | S 0°28'04" W  | 14.40    |
| L55  | N 89°31'56" W | 8.30     |
| L56  | N 0°28'04" E  | 14.40    |
| L57  | S 89°32'53" E | 10.25    |
| L58  | N 0°27'07" E  | 4.05     |
| L59  | S 89°32'53" E | 8.75     |
| L60  | S 0°27'07" W  | 5.00     |
| L61  | S 89°32'53" E | 10.25    |
| L62  | N 0°27'07" E  | 5.00     |
| L63  | S 89°32'53" E | 8.75     |
| L64  | S 0°27'07" W  | 4.05     |
| L65  | N 0°27'07" E  | 4.05     |
| L66  | S 89°32'53" E | 8.75     |
| L67  | S 0°27'07" W  | 5.00     |
| L68  | S 89°32'53" E | 10.25    |
| L69  | N 0°27'07" E  | 5.00     |
| L70  | S 89°32'53" E | 8.75     |
| L71  | S 0°27'07" W  | 4.05     |
| L72  | S 89°32'53" E | 10.25    |

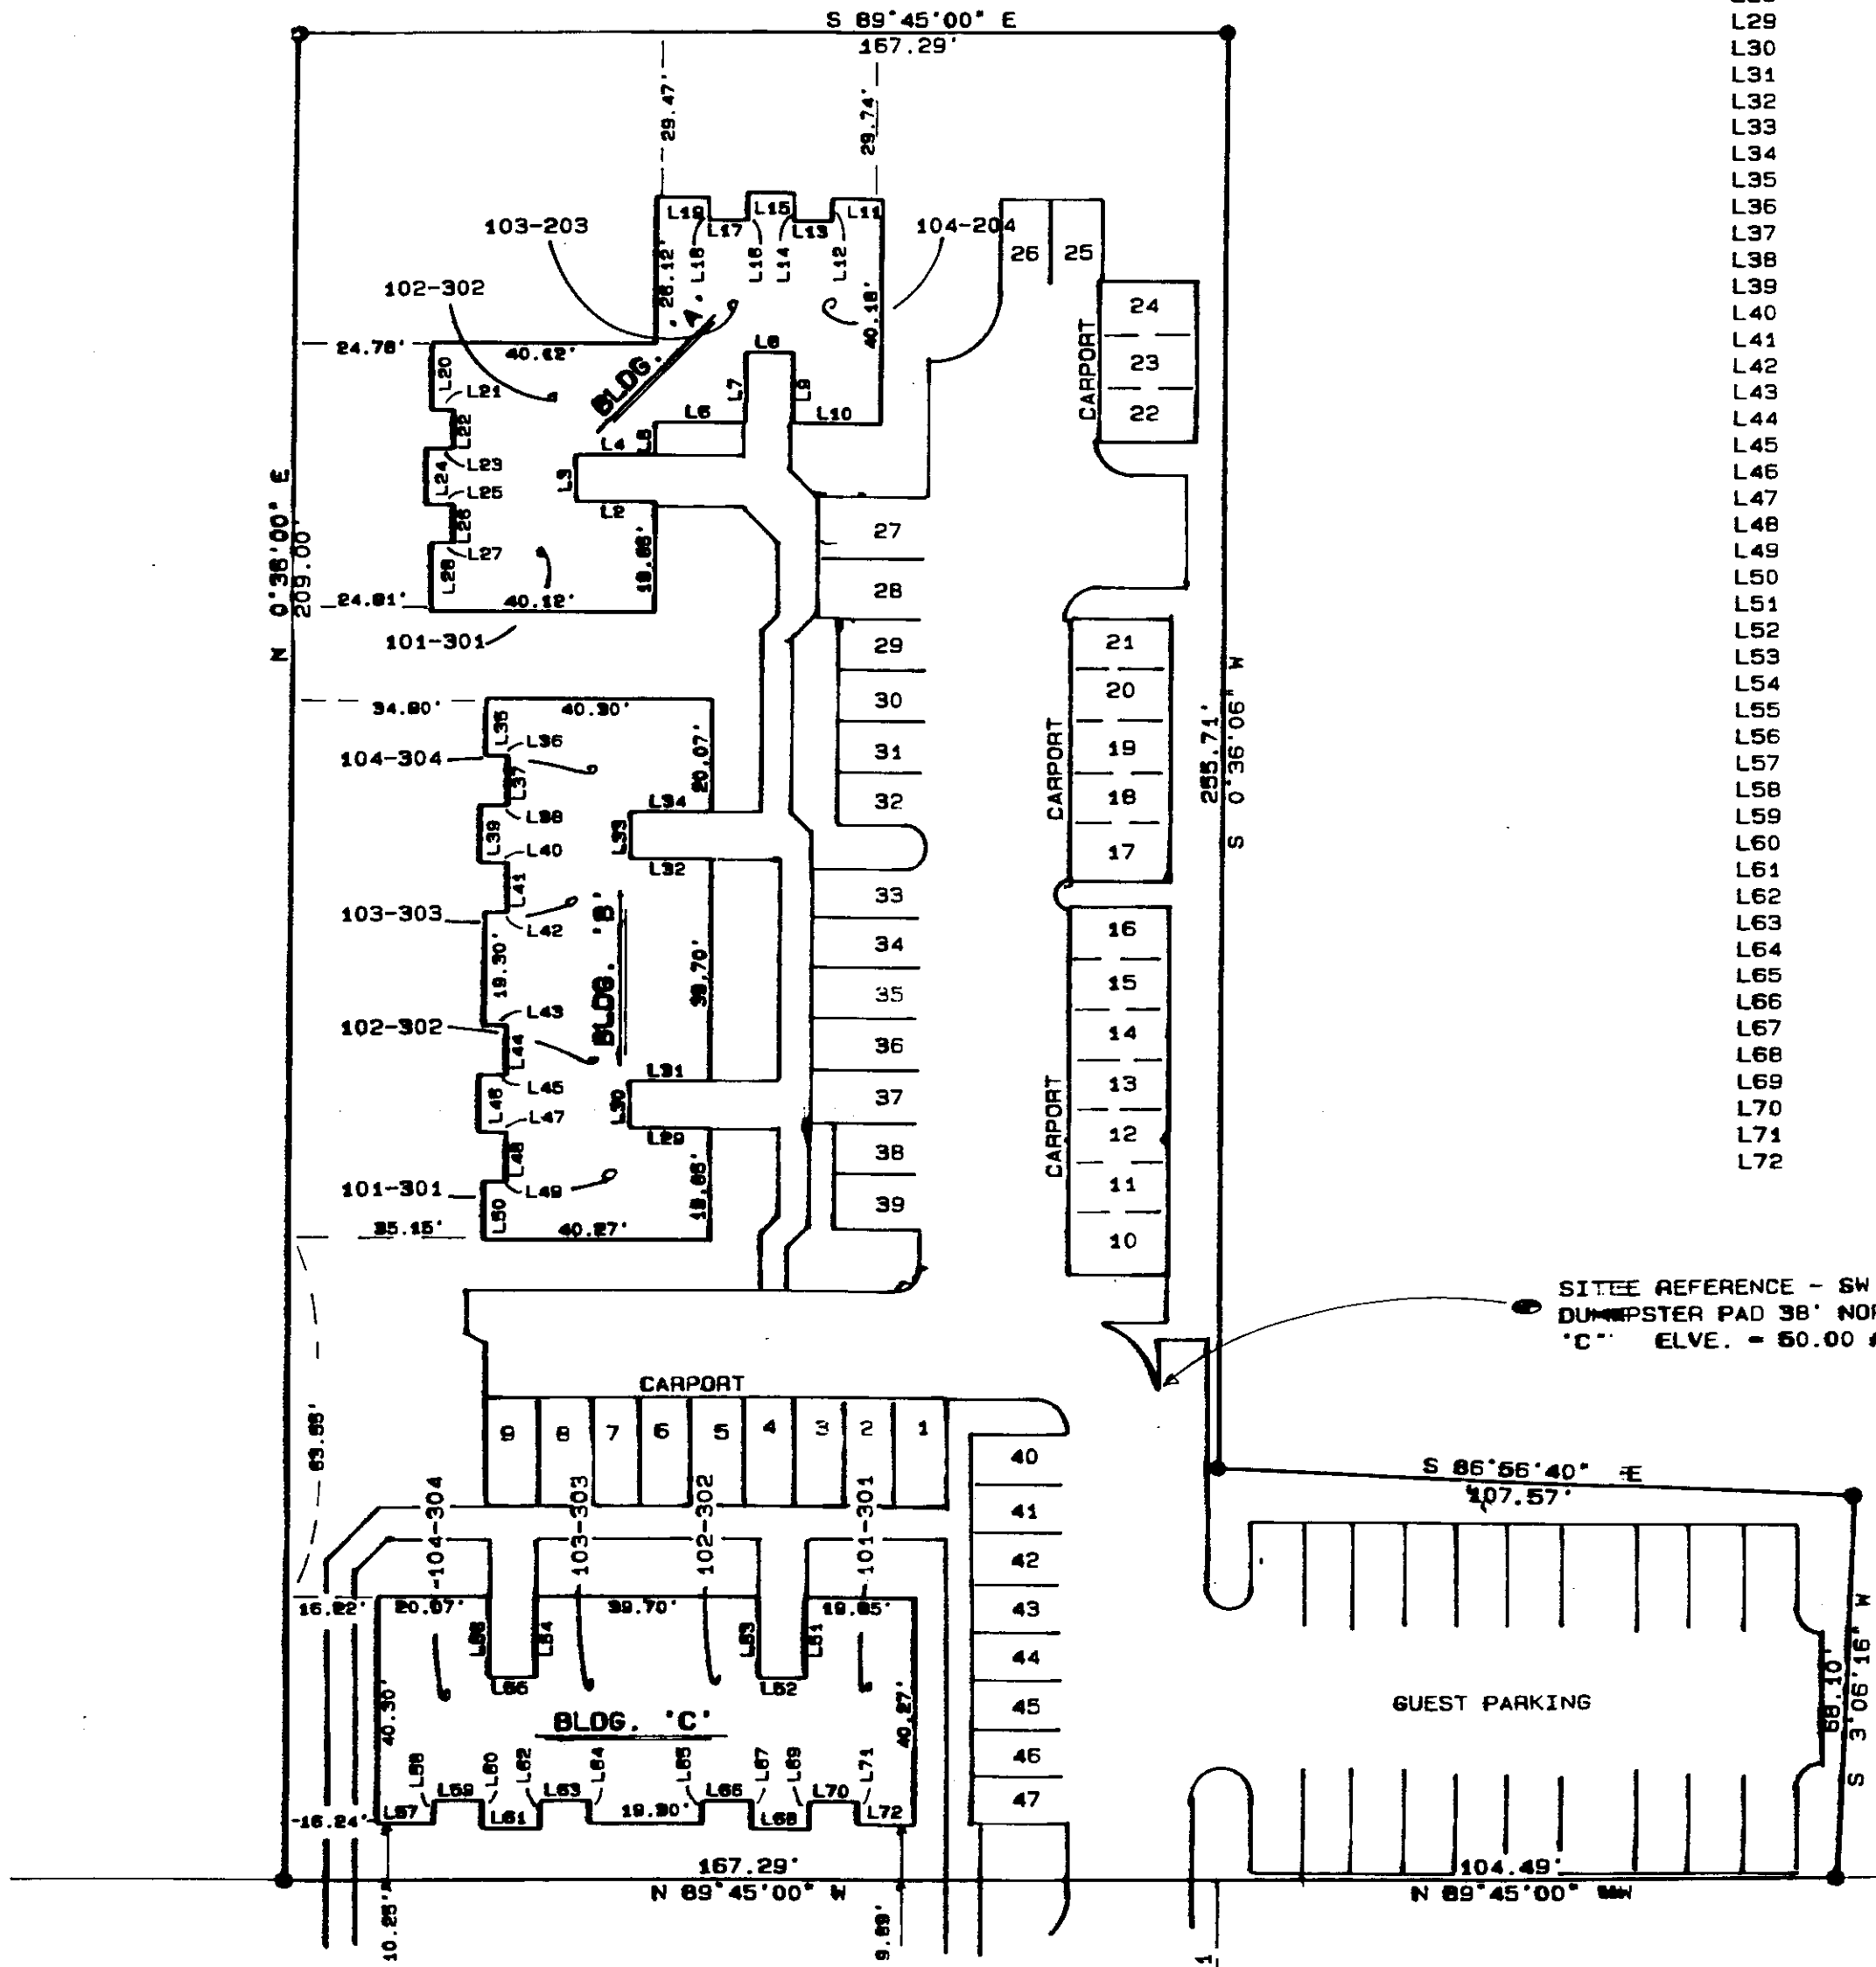

MERIDIAN - RECORDED SURVEY V-45, PG-56  
(SEE SURVEY FOR ADD. INFORMATION)

NE DOGWOOD ST.

04/78  
COND