


THIS SURVEY MAP AND FLOOR PLANS IS BEING AMENDED TO EXCEPT A PORTION OF THE PROPERTY FROM THE LEGAL DESCRIPTION AND SITE PLAN AS CONTAINED IN THE SURVEY MAP AND FLOOR PLANS FILED UNDER RECORDING NO 700625025 IN VOLUME 33 OF CONDOMINIUMS PAGES 12-18 INCLUSIVE, RECORDS OF KING COUNTY WASHINGTON. THIS AMENDMENT IS LIMITED TO SHEETS 1, 2 AND 7 OF 7.

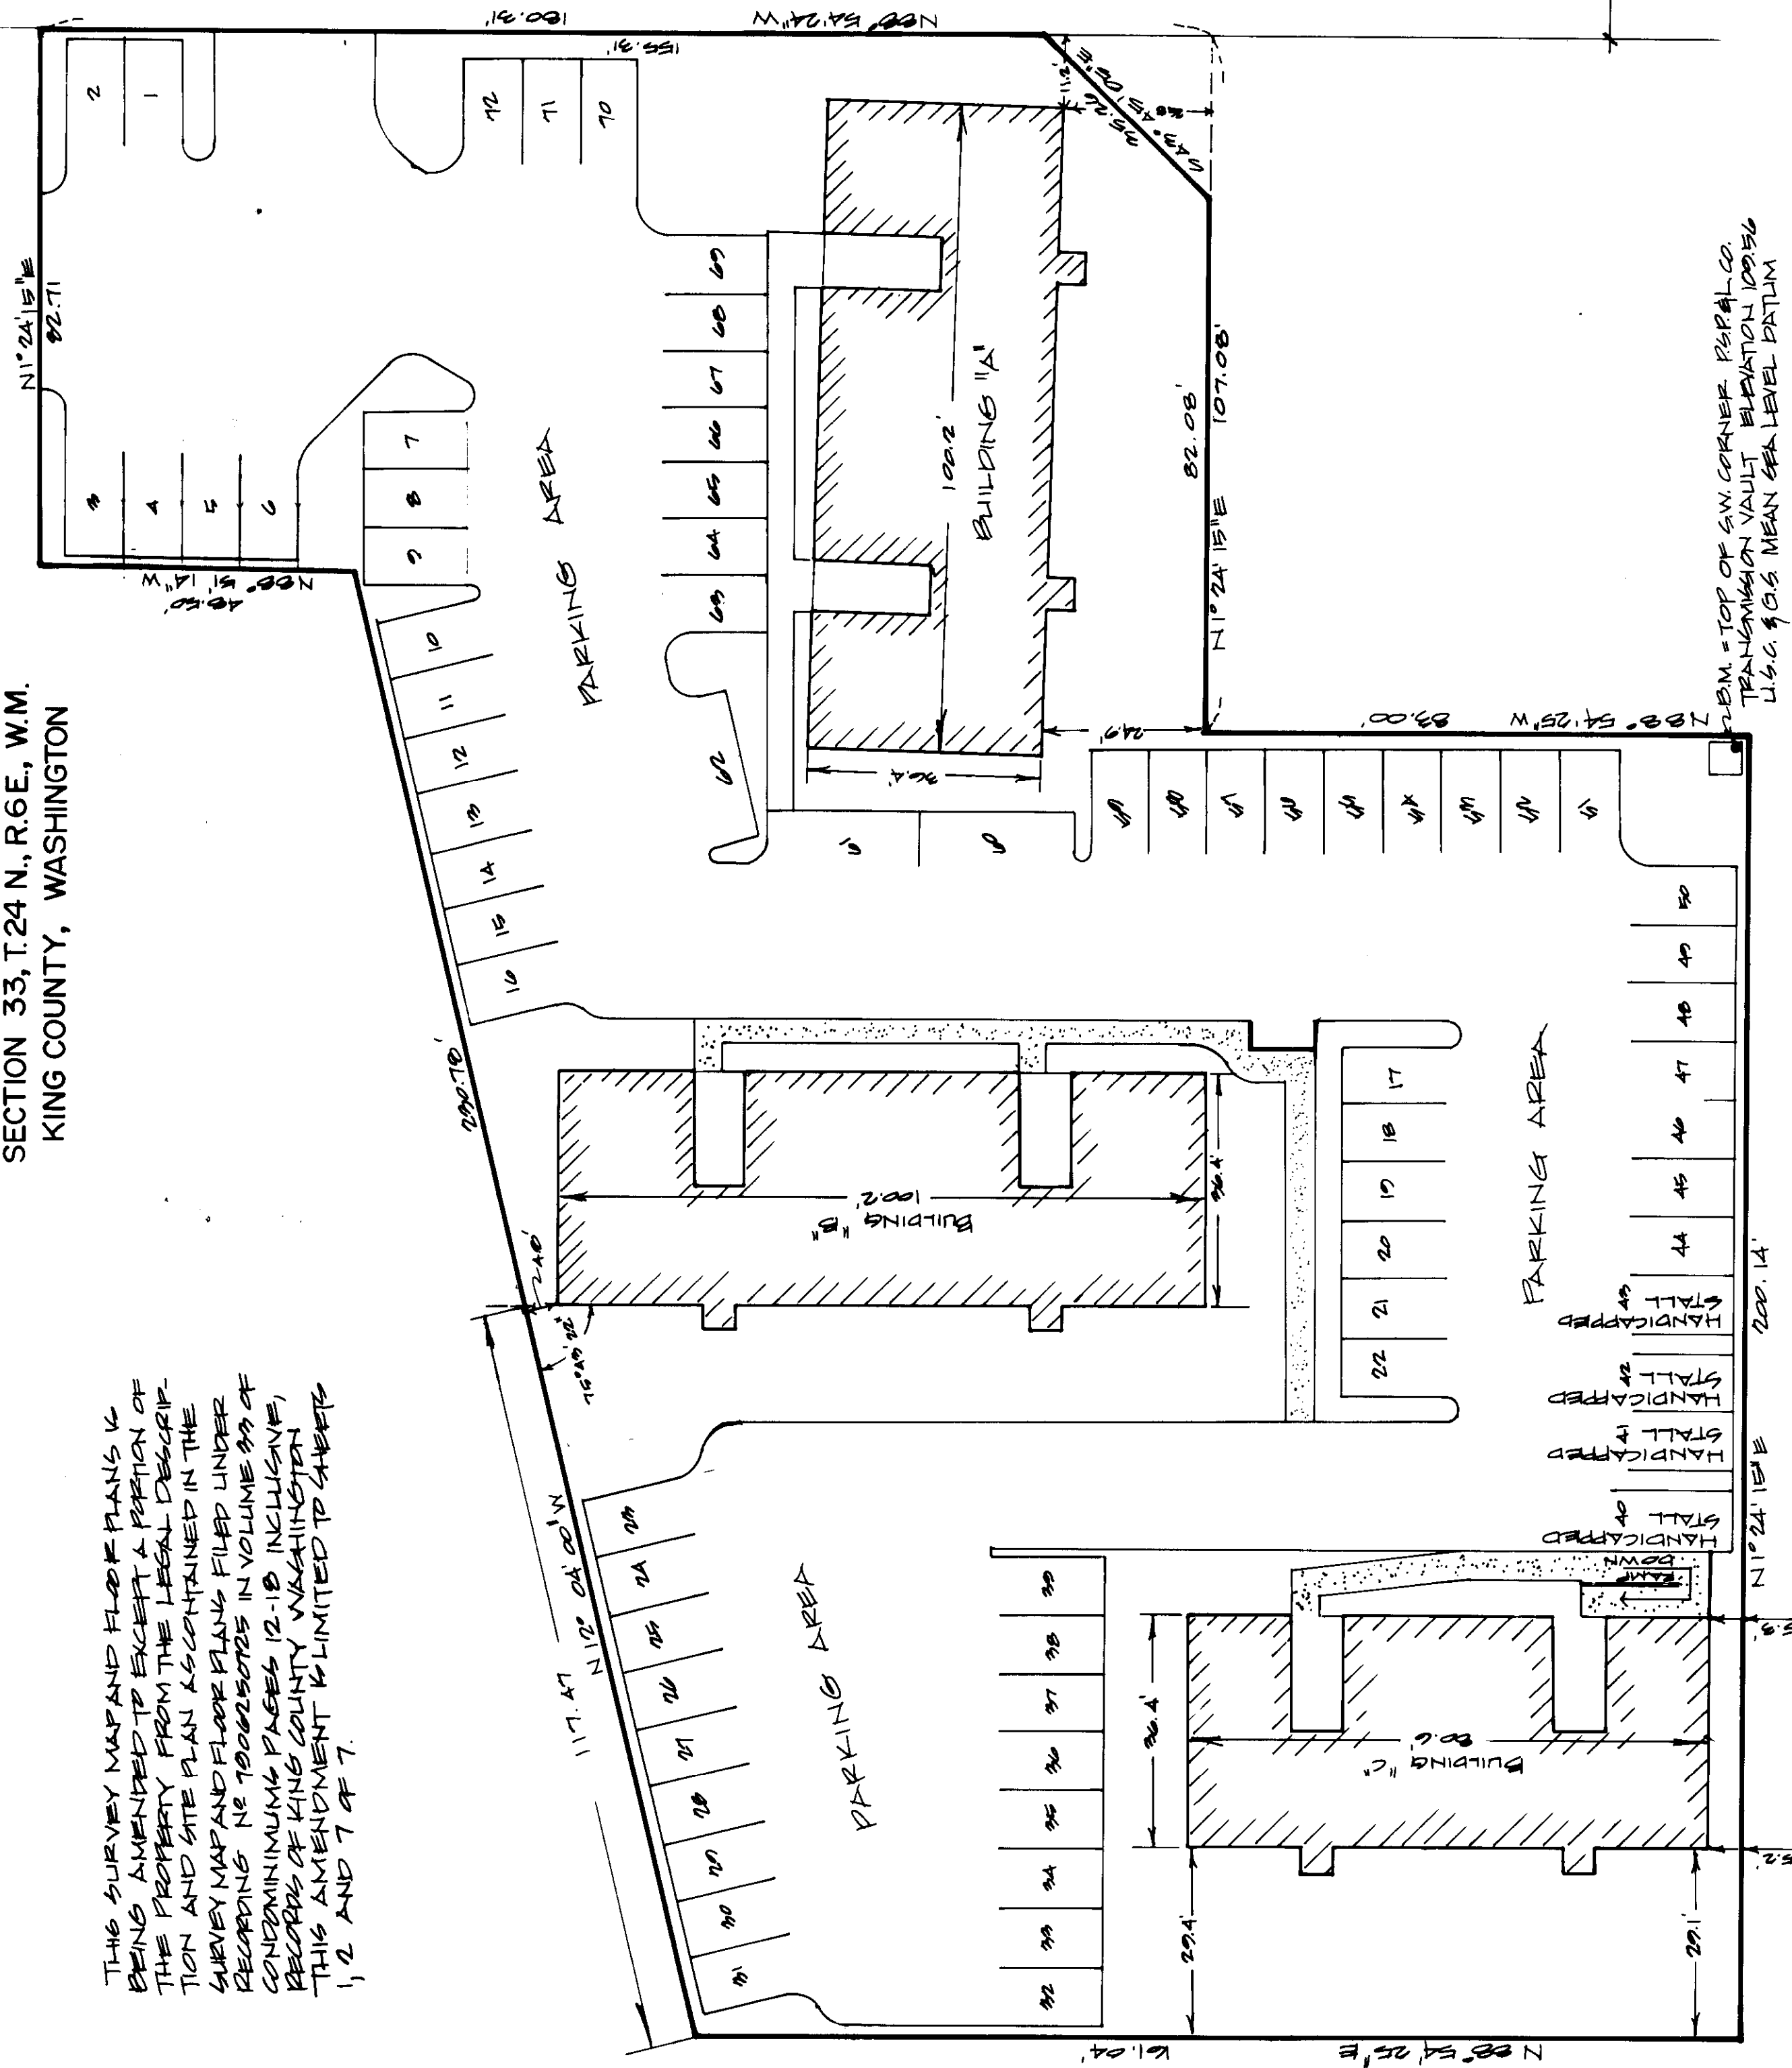

B.M. = TOP OF S.W. CORNER P&S L CO.
TRANSMISSION VAULT ELEVATION 100.56
U.S.C. & G.S. MEAN SEA LEVEL DATUM