



TIBBETTS CREEK TOWNHOMES CONDOMINIUM
 SW 1/4, NW 1/4, SEC. 28, TWN. 24N, RGE. 6E, W.M.
 NW 1/4, SW 1/4, SEC. 28, TWN. 24N, RGE. 6E, W.M.
 KING COUNTY, WASHINGTON

BUILDING A

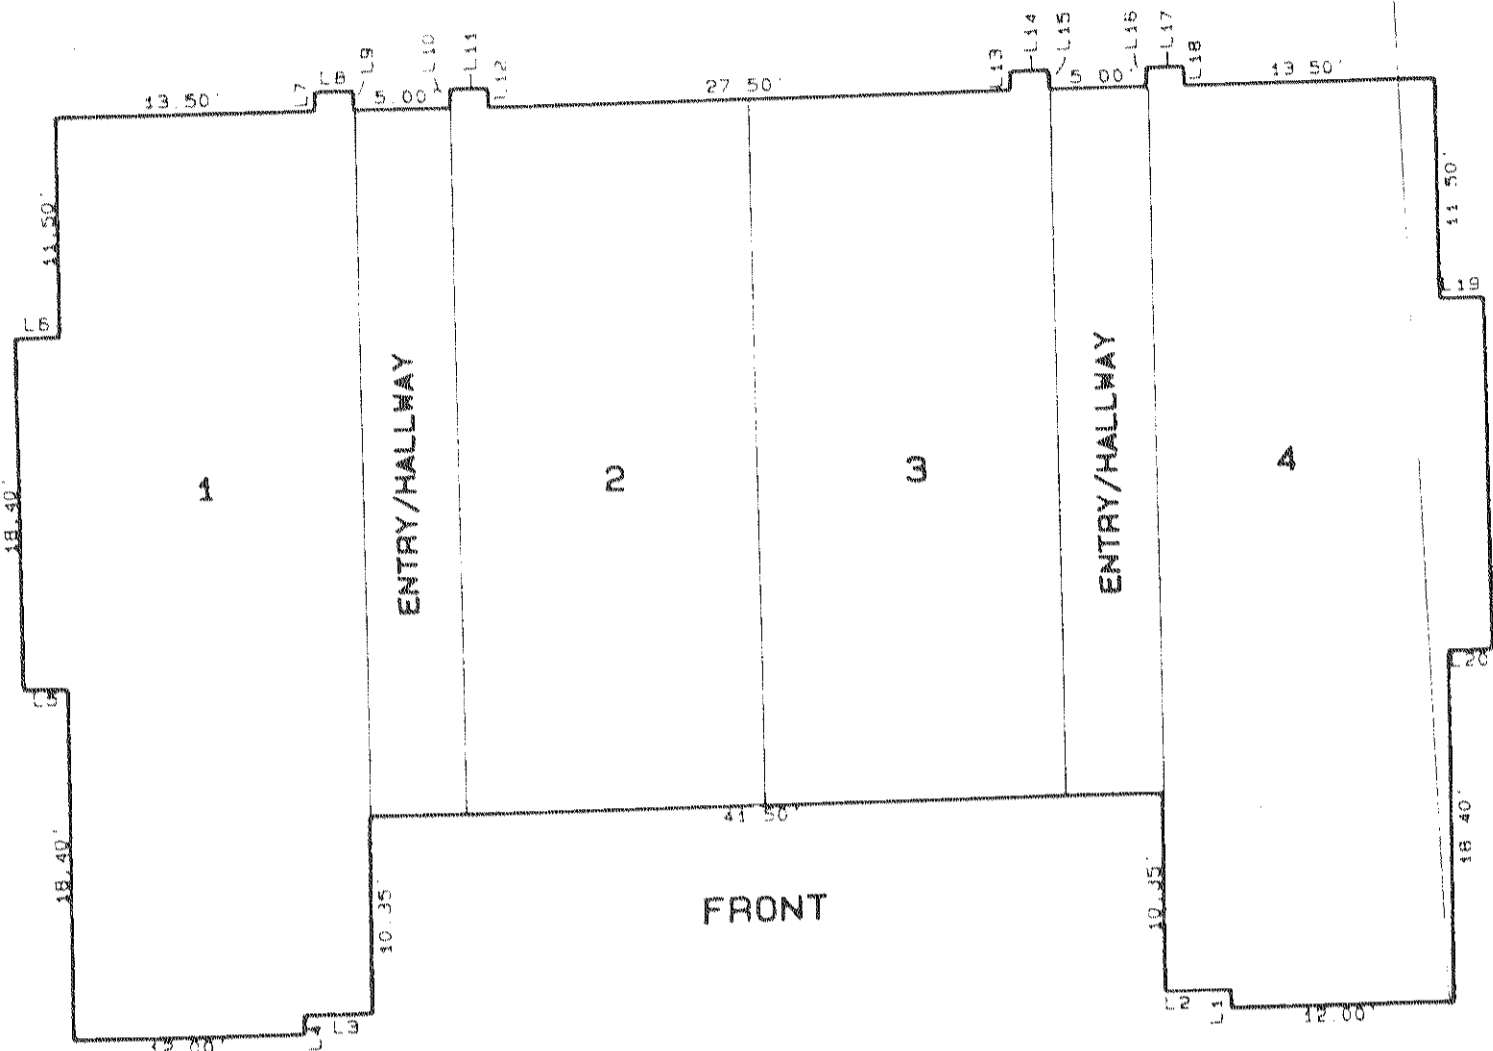


LINE	DISTANCE
L1	1.00
L2	3.50
L3	3.50
L4	1.00
L5	2.35
L6	2.35
L7	1.00
L8	2.00
L9	1.00
L10	1.00
L11	2.00
L12	1.00
L13	1.00
L14	2.00
L15	1.00
L16	1.00
L17	2.00
L18	1.00
L19	2.35
L20	2.35

BUILDINGS B, C, D, F & G

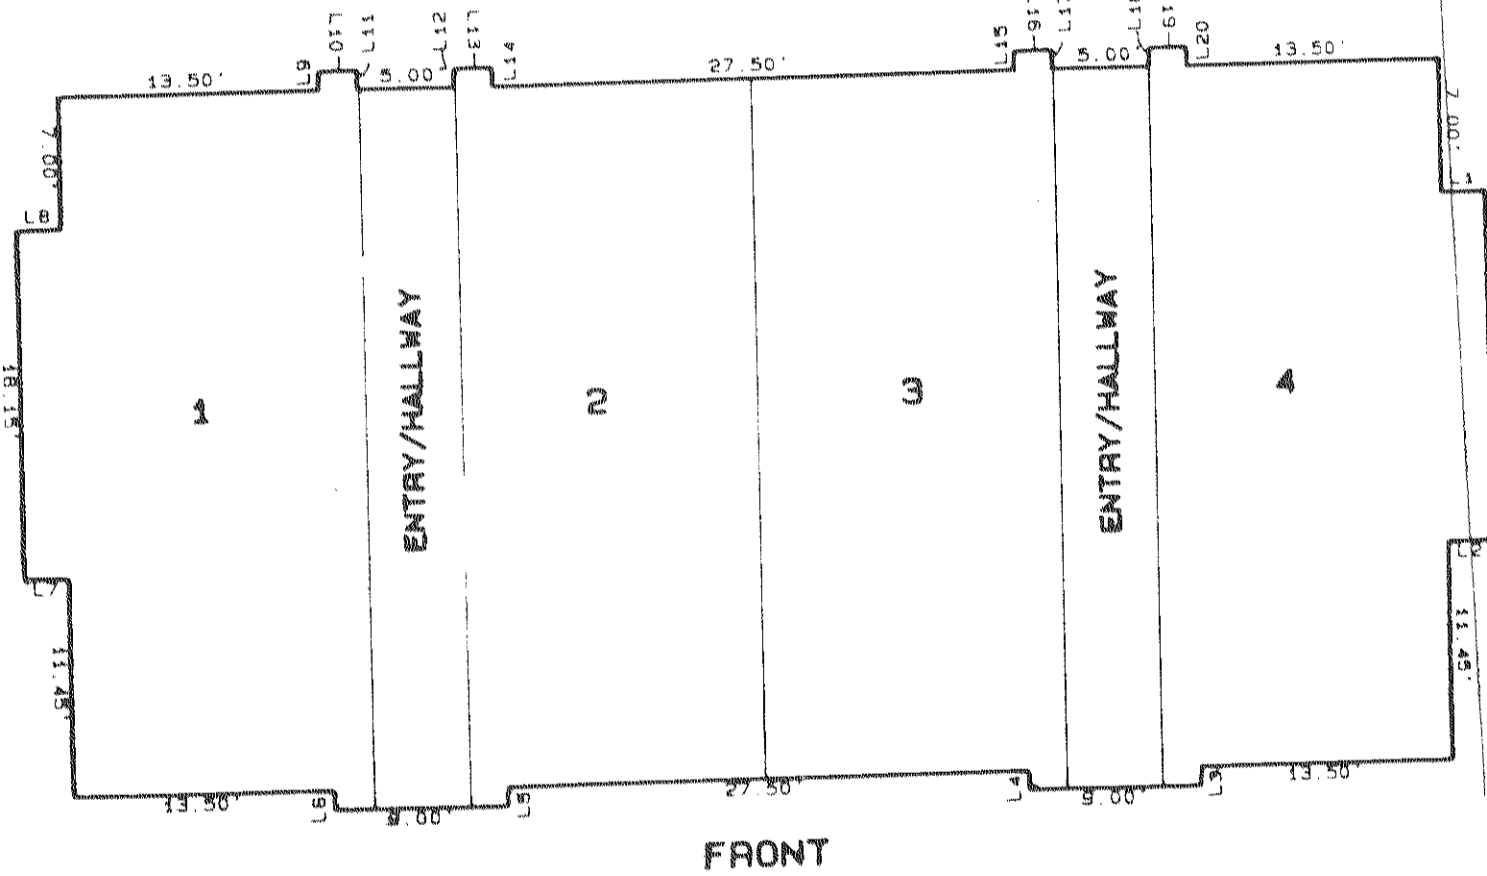

LINE	DISTANCE
L1	2.35
L2	2.35
L3	1.00
L4	1.00
L5	1.00
L6	1.00
L7	2.35
L8	2.35
L9	1.00
L10	2.00
L11	1.00
L12	1.00
L13	2.00
L14	1.00
L15	1.00
L16	2.00
L17	1.00
L18	1.00
L19	2.00
L20	1.00

BUILDING E

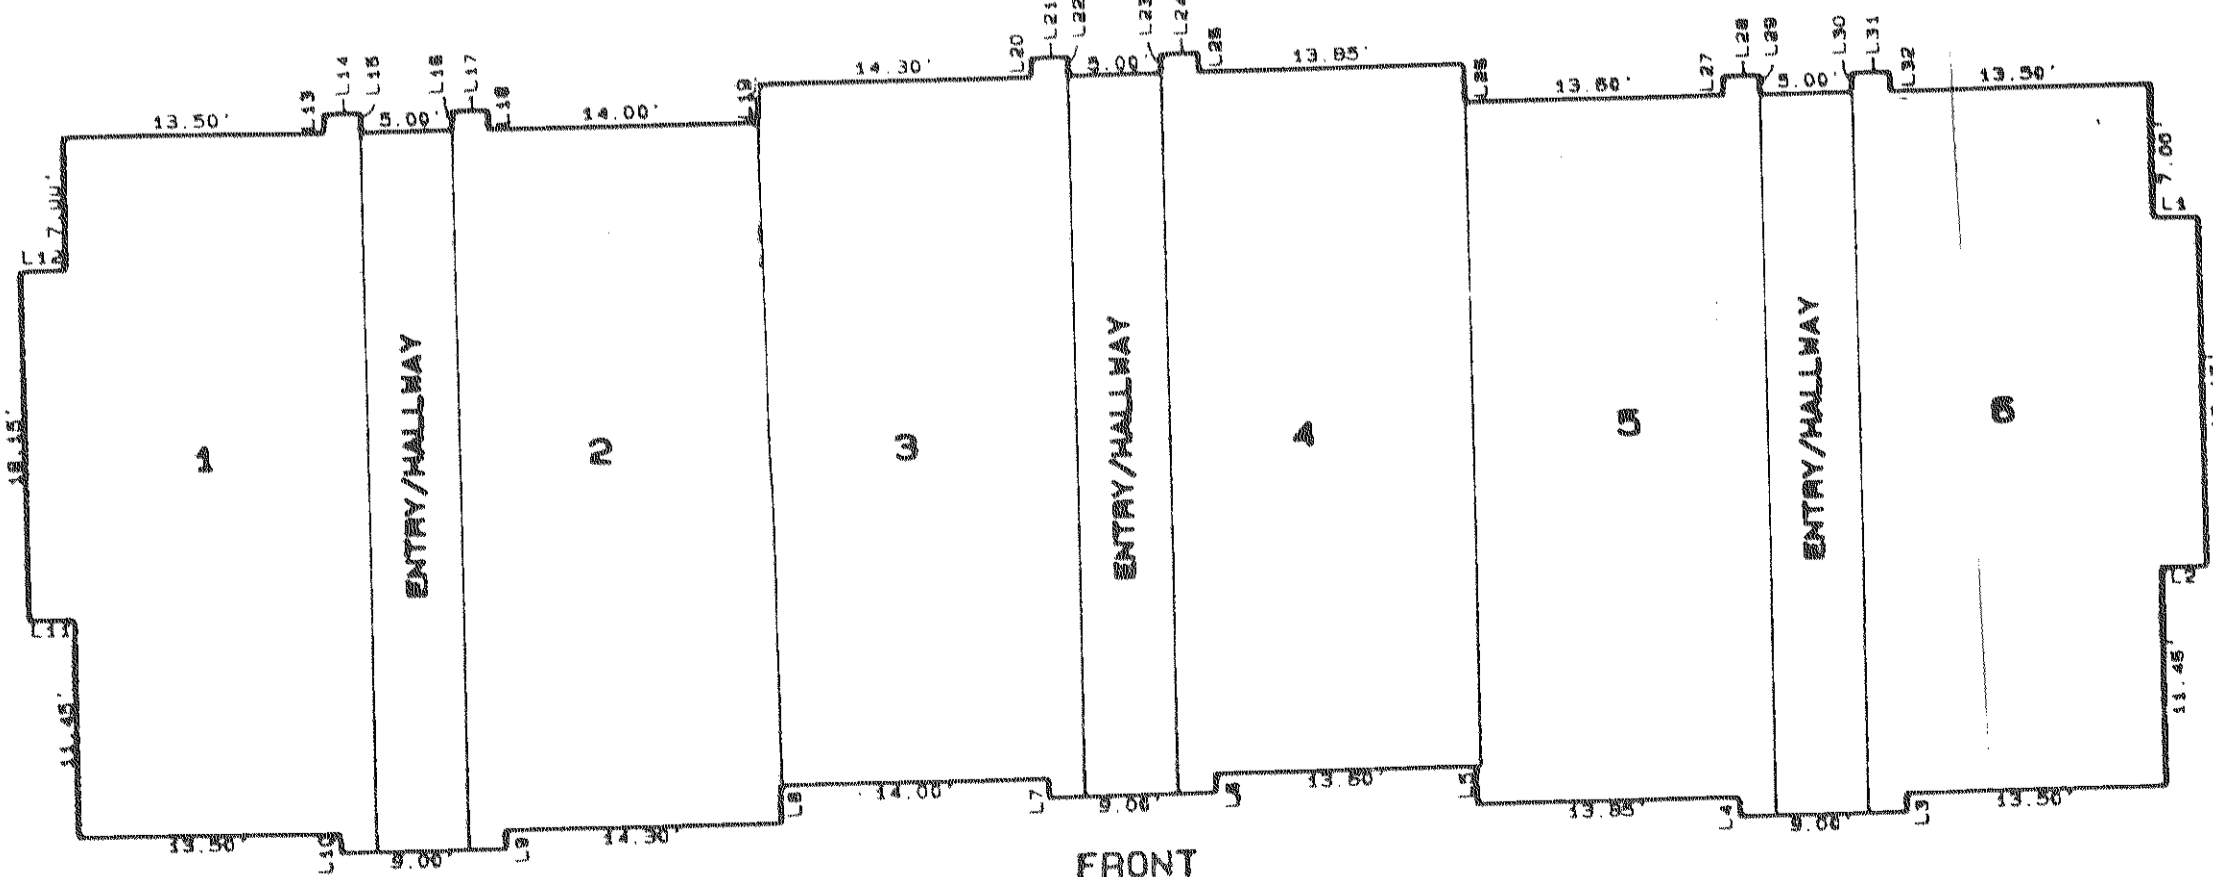

LINE	DISTANCE
L1	2.35
L2	2.35
L3	1.00
L4	1.00
L5	2.00
L6	1.00
L7	1.00
L8	2.00
L9	1.00
L10	1.00
L11	2.35
L12	2.35
L13	1.00
L14	2.00
L15	1.00
L16	1.00
L17	2.00
L18	1.00
L19	2.00
L20	1.00
L21	2.00
L22	1.00
L23	1.00
L24	2.00
L25	1.00
L26	2.00
L27	1.00
L28	2.00
L29	1.00
L30	1.00
L31	2.00
L32	1.00

BUILDING EXTERIORS
 (N7S)
 (BUILDING FOUNDATION LINE, TYPICAL)