


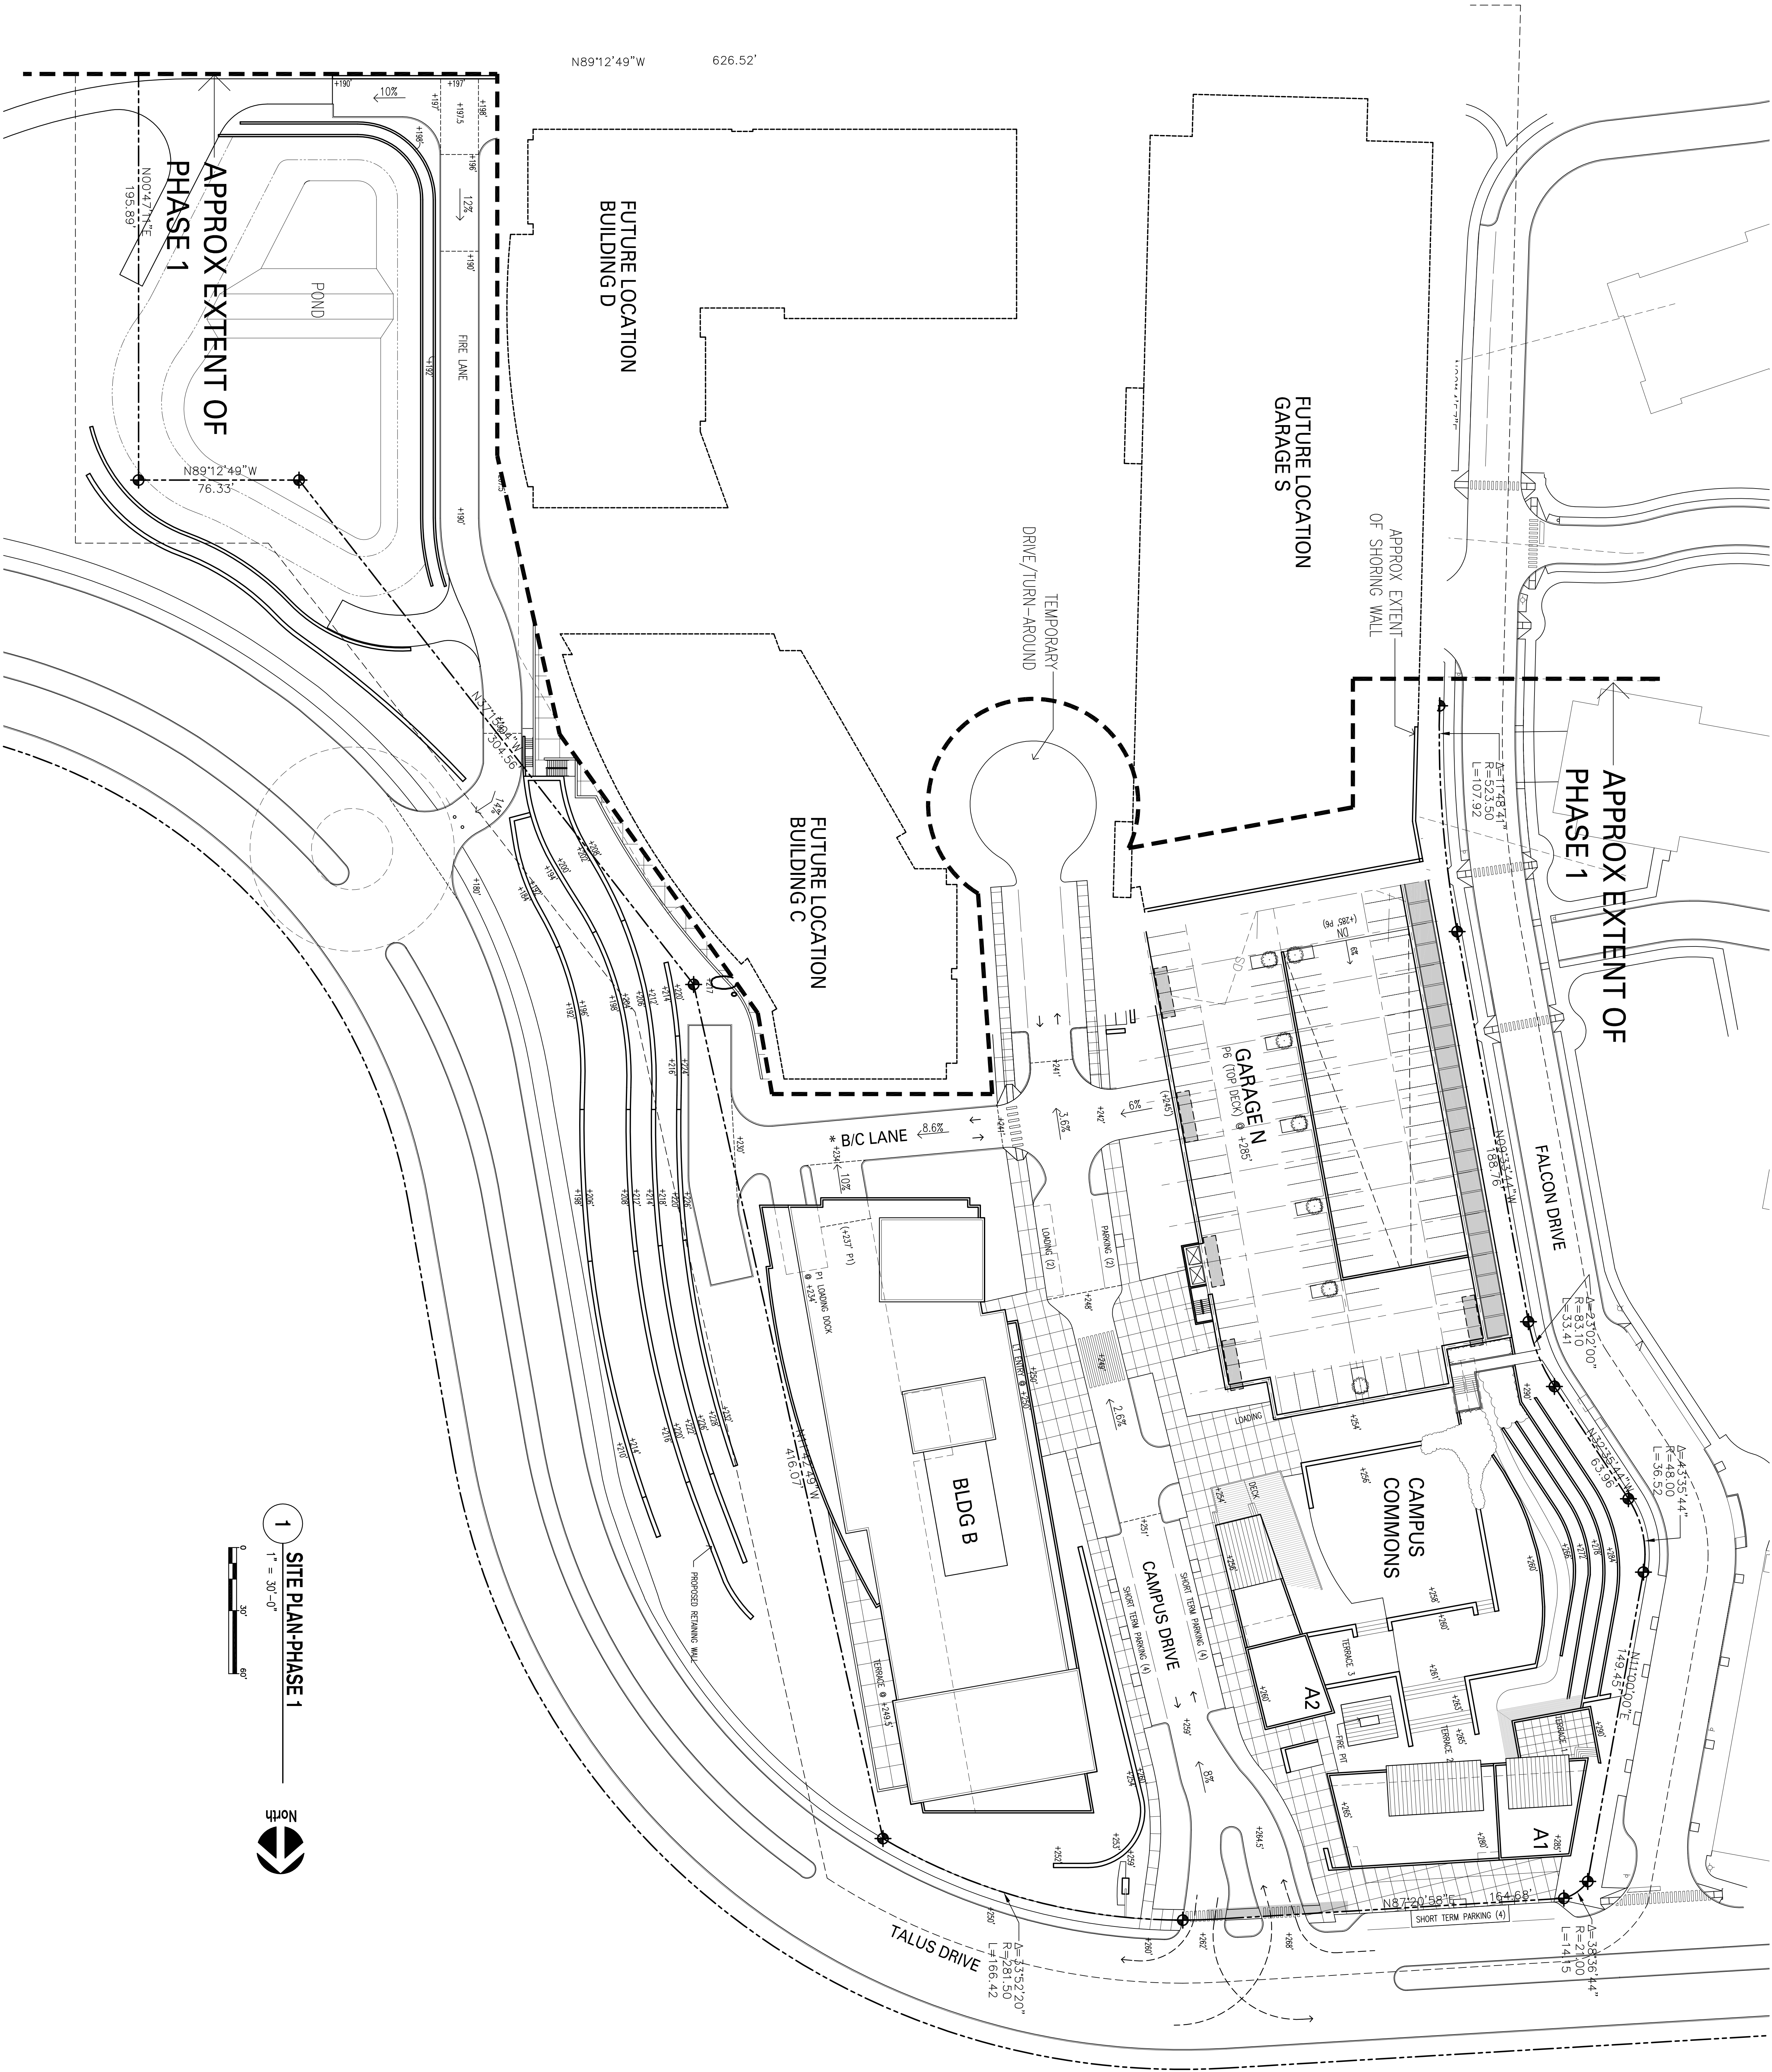

1 SITE PLAN-PHASE 1
1" = 30'-0"

