

PROJECT TITLE

TALUS
CORPORATE CENTER

OWNER

TALUS CORPORATE
CENTER, LLC

DEVELOPER

 **TRIMET**
DEVELOPMENT LLC

CONSULTANT


ISSUED: _____
MARK DATE DESCRIPTION

PROJECT NUMBER	07061
DRAWN BY	BT
ISSUE DATE	10/24/07

STAMP

SHEET TITLE / NUMBER
SITE SECTIONS

A4.2

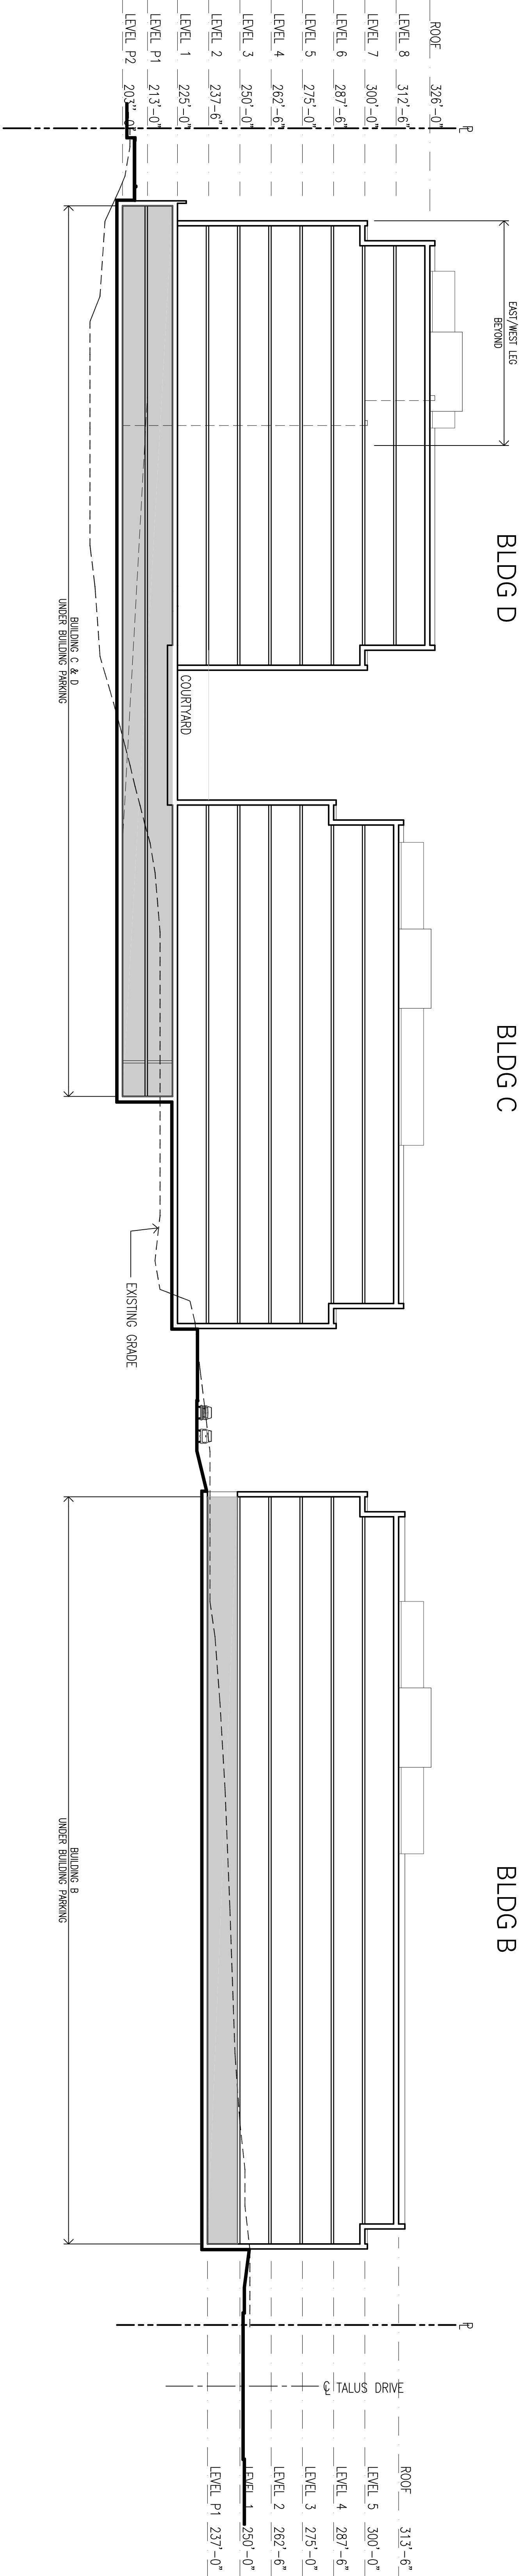

C-C SITE SECTION C-C
1" = 30'-0"

07061_LA4-2.dwg



D-D SITE SECTION D-D
1" = 20'-0"

07061_LA4-2.dwg