

PROJECT TITLE

TALUS
CORPORATE CENTER

OWNER

TALUS CORPORATE
CENTER, LLC

DEVELOPER

TRIMET
DEVELOPMENT, LLC


CONSULTANT

ISSUED:		
MARK	DATE	DESCRIPTION


PROJECT NUMBER	07051
DRAWN BY	BT
ISSUE DATE	10/24/07

SHEET TITLE / NUMBER
SITE SECTIONS


A4.3

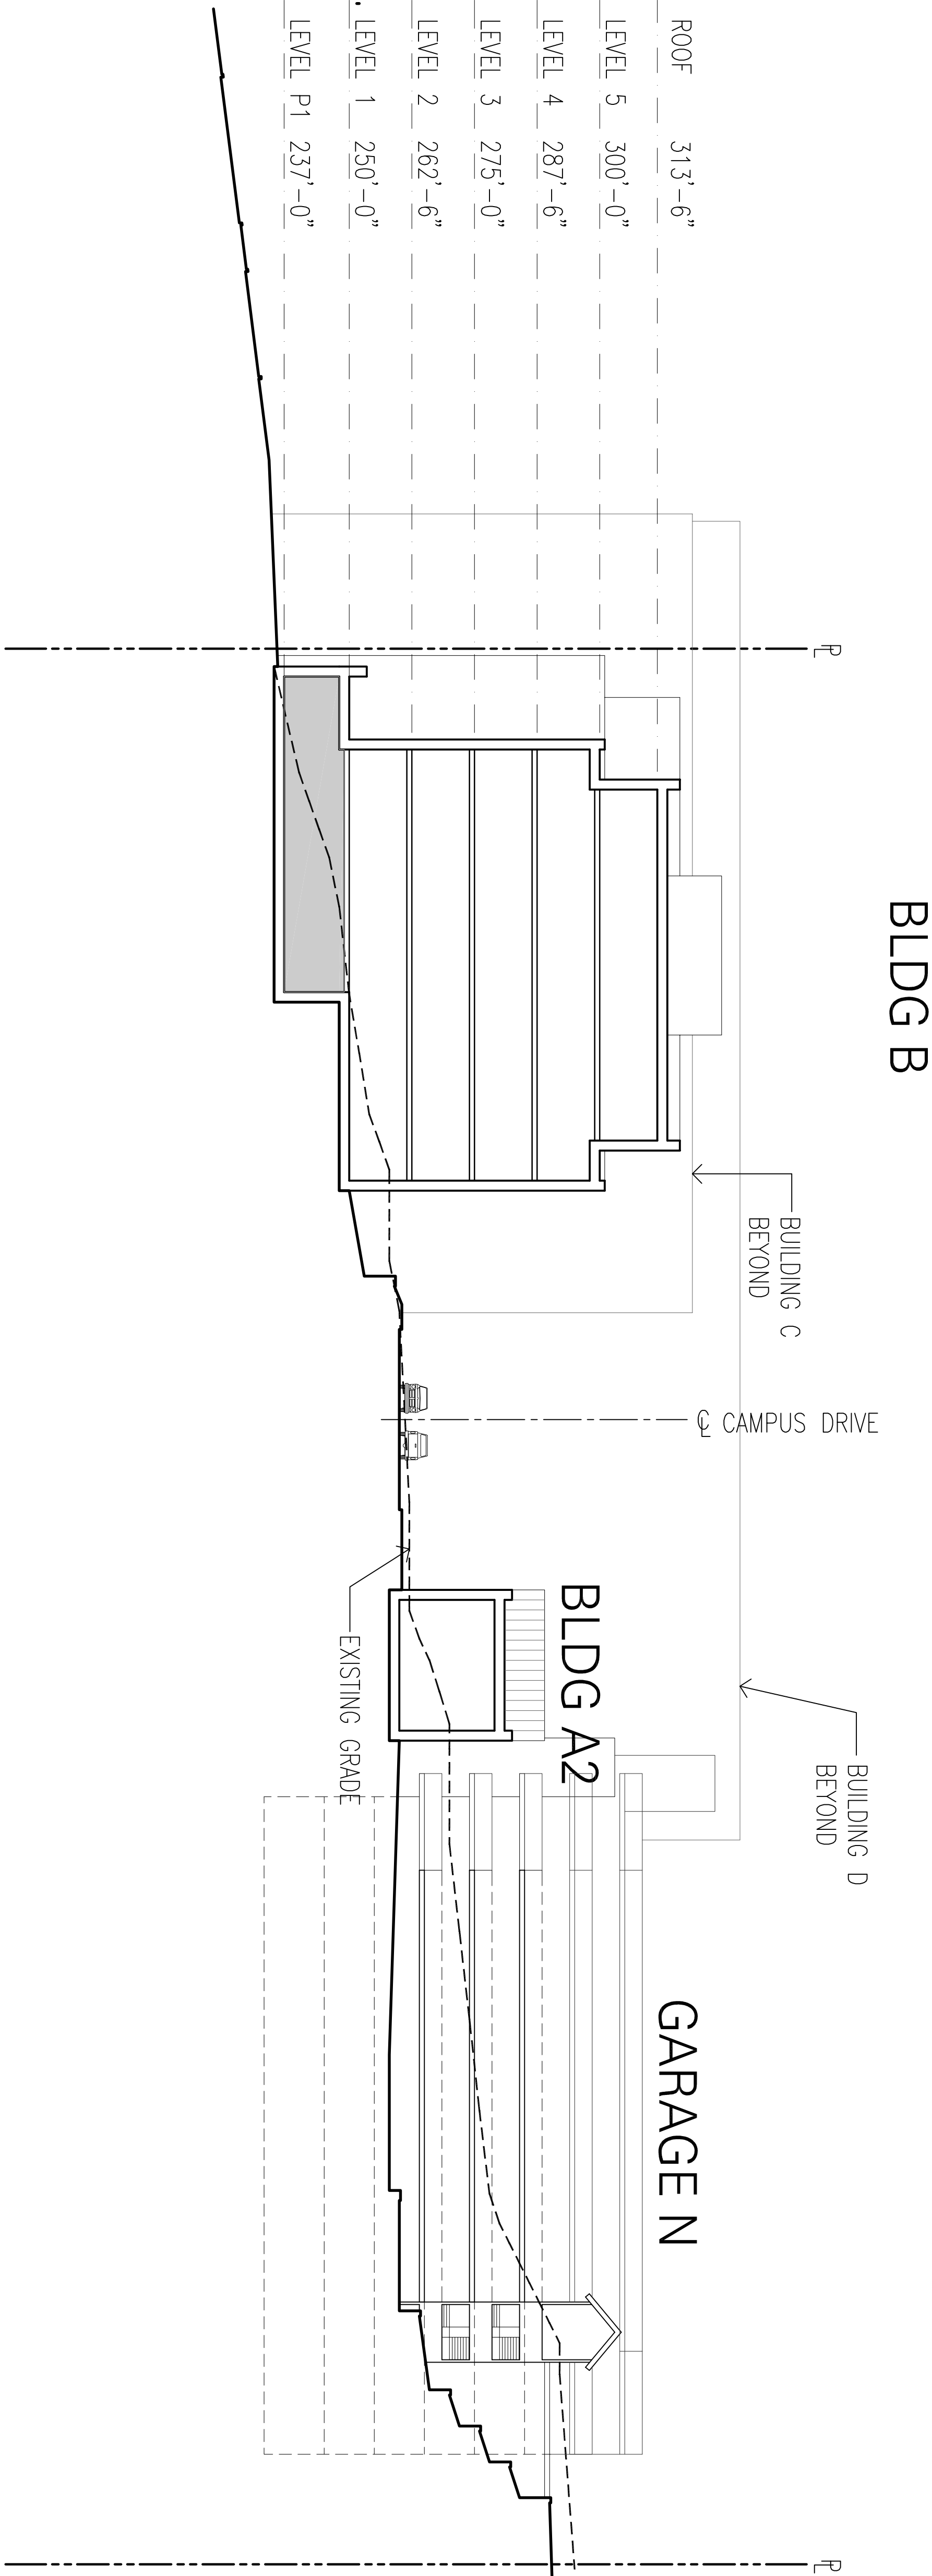


E-E SITE SECTION E-E

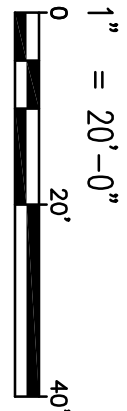

07051_A4-3.dwg

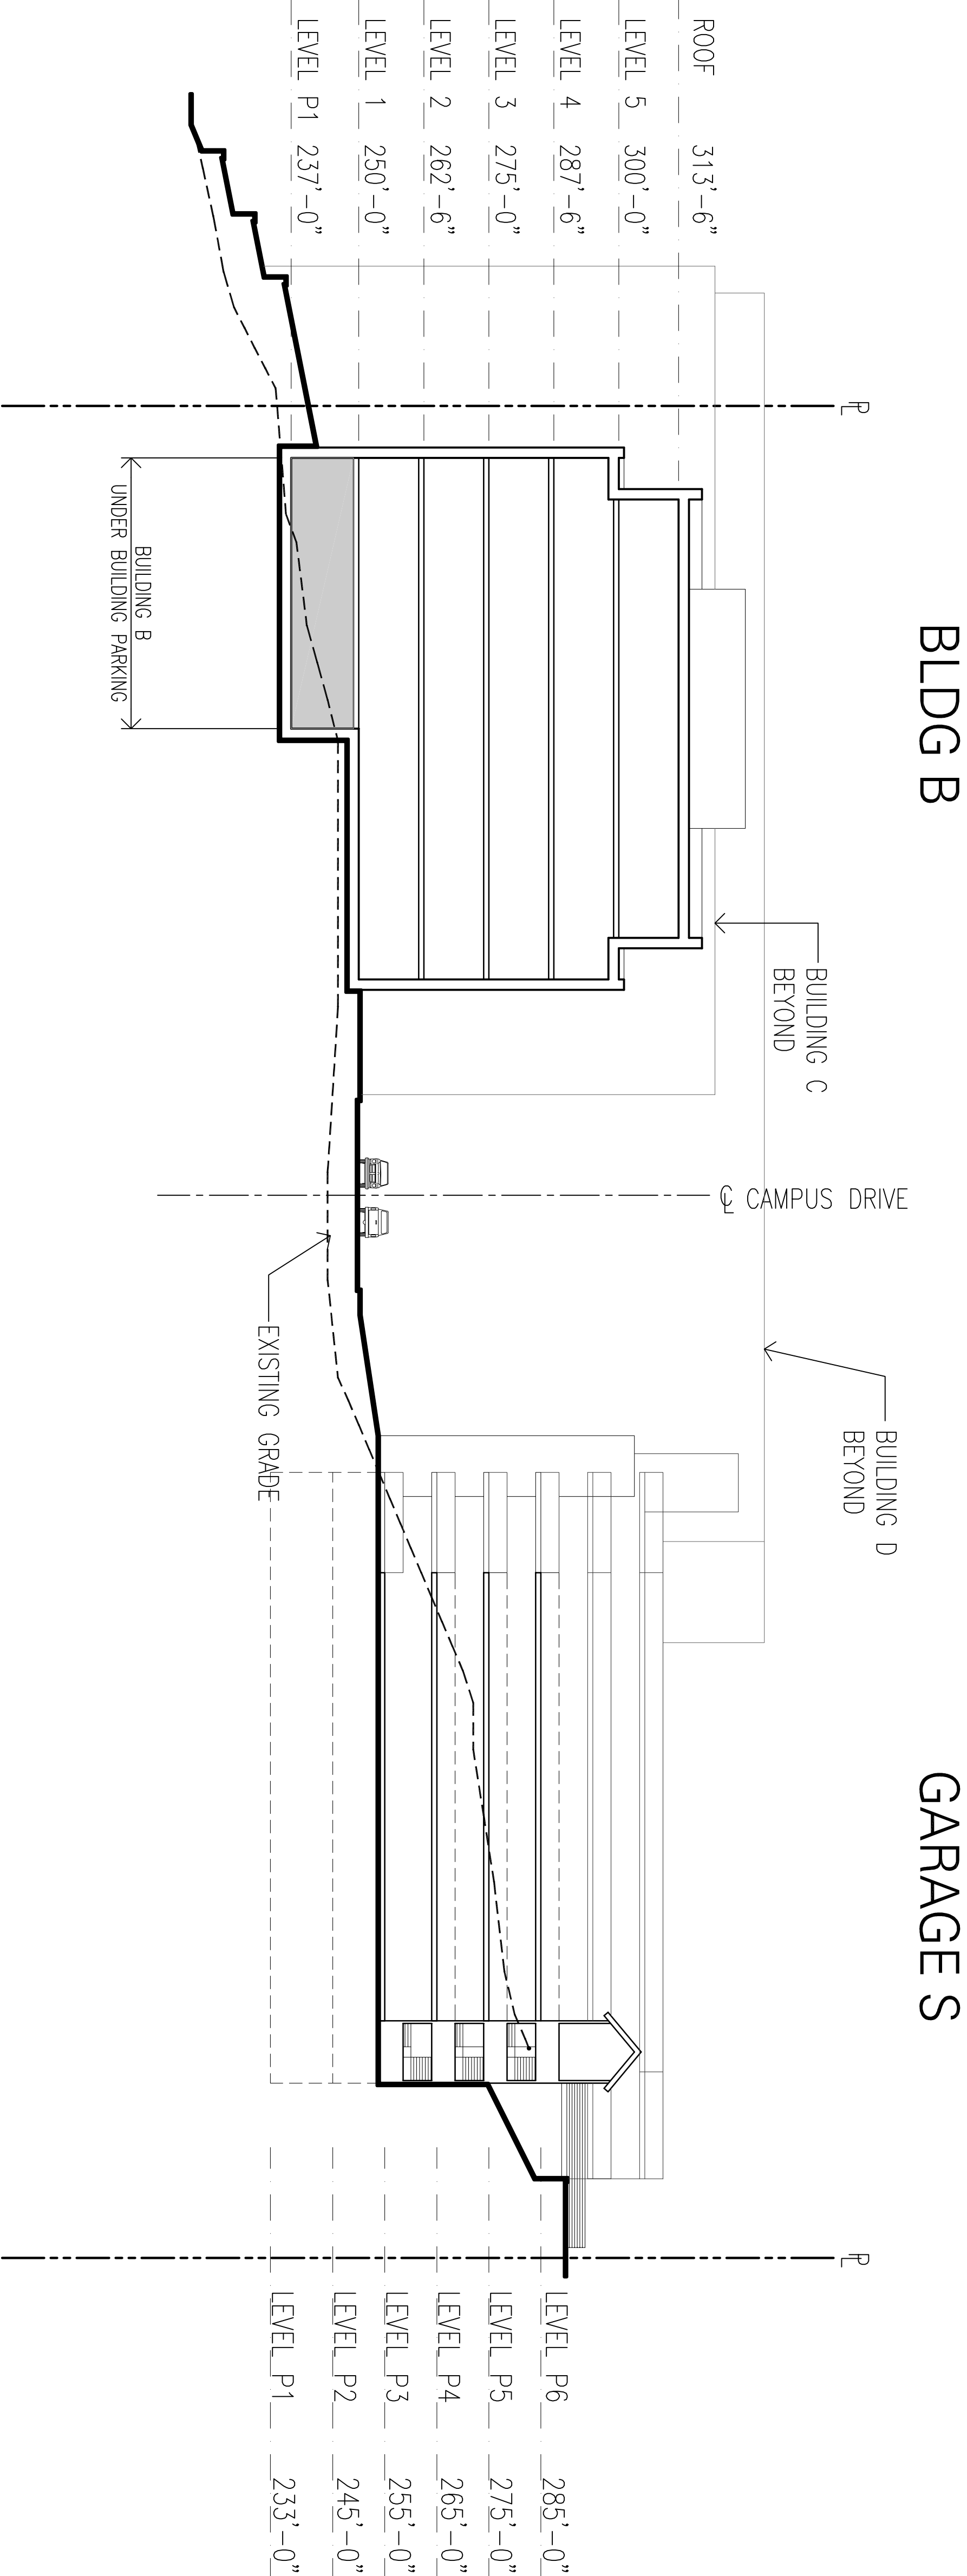

F-F SITE SECTION F-F

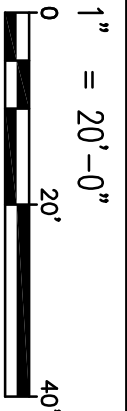

07051_A4-3.dwg