

PROJECT TITLE

**TALUS**  
CORPORATE CENTER

OWNER  
TALUS CORPORATE  
CENTER, LLC



CONSULTANT

ISSUED:

| MARK | DATE | DESCRIPTION |
|------|------|-------------|
|------|------|-------------|

|  |  |  |
|--|--|--|
|  |  |  |
|  |  |  |
|  |  |  |
|  |  |  |
|  |  |  |
|  |  |  |

|  |  |  |
|--|--|--|
|  |  |  |
|  |  |  |
|  |  |  |
|  |  |  |
|  |  |  |
|  |  |  |

PROJECT NUMBER 07061

DRAWN BY BT


ISSUE DATE 10/24/07

STAMP

SHEET TITLE / NUMBER

SITE SECTIONS


A4.4

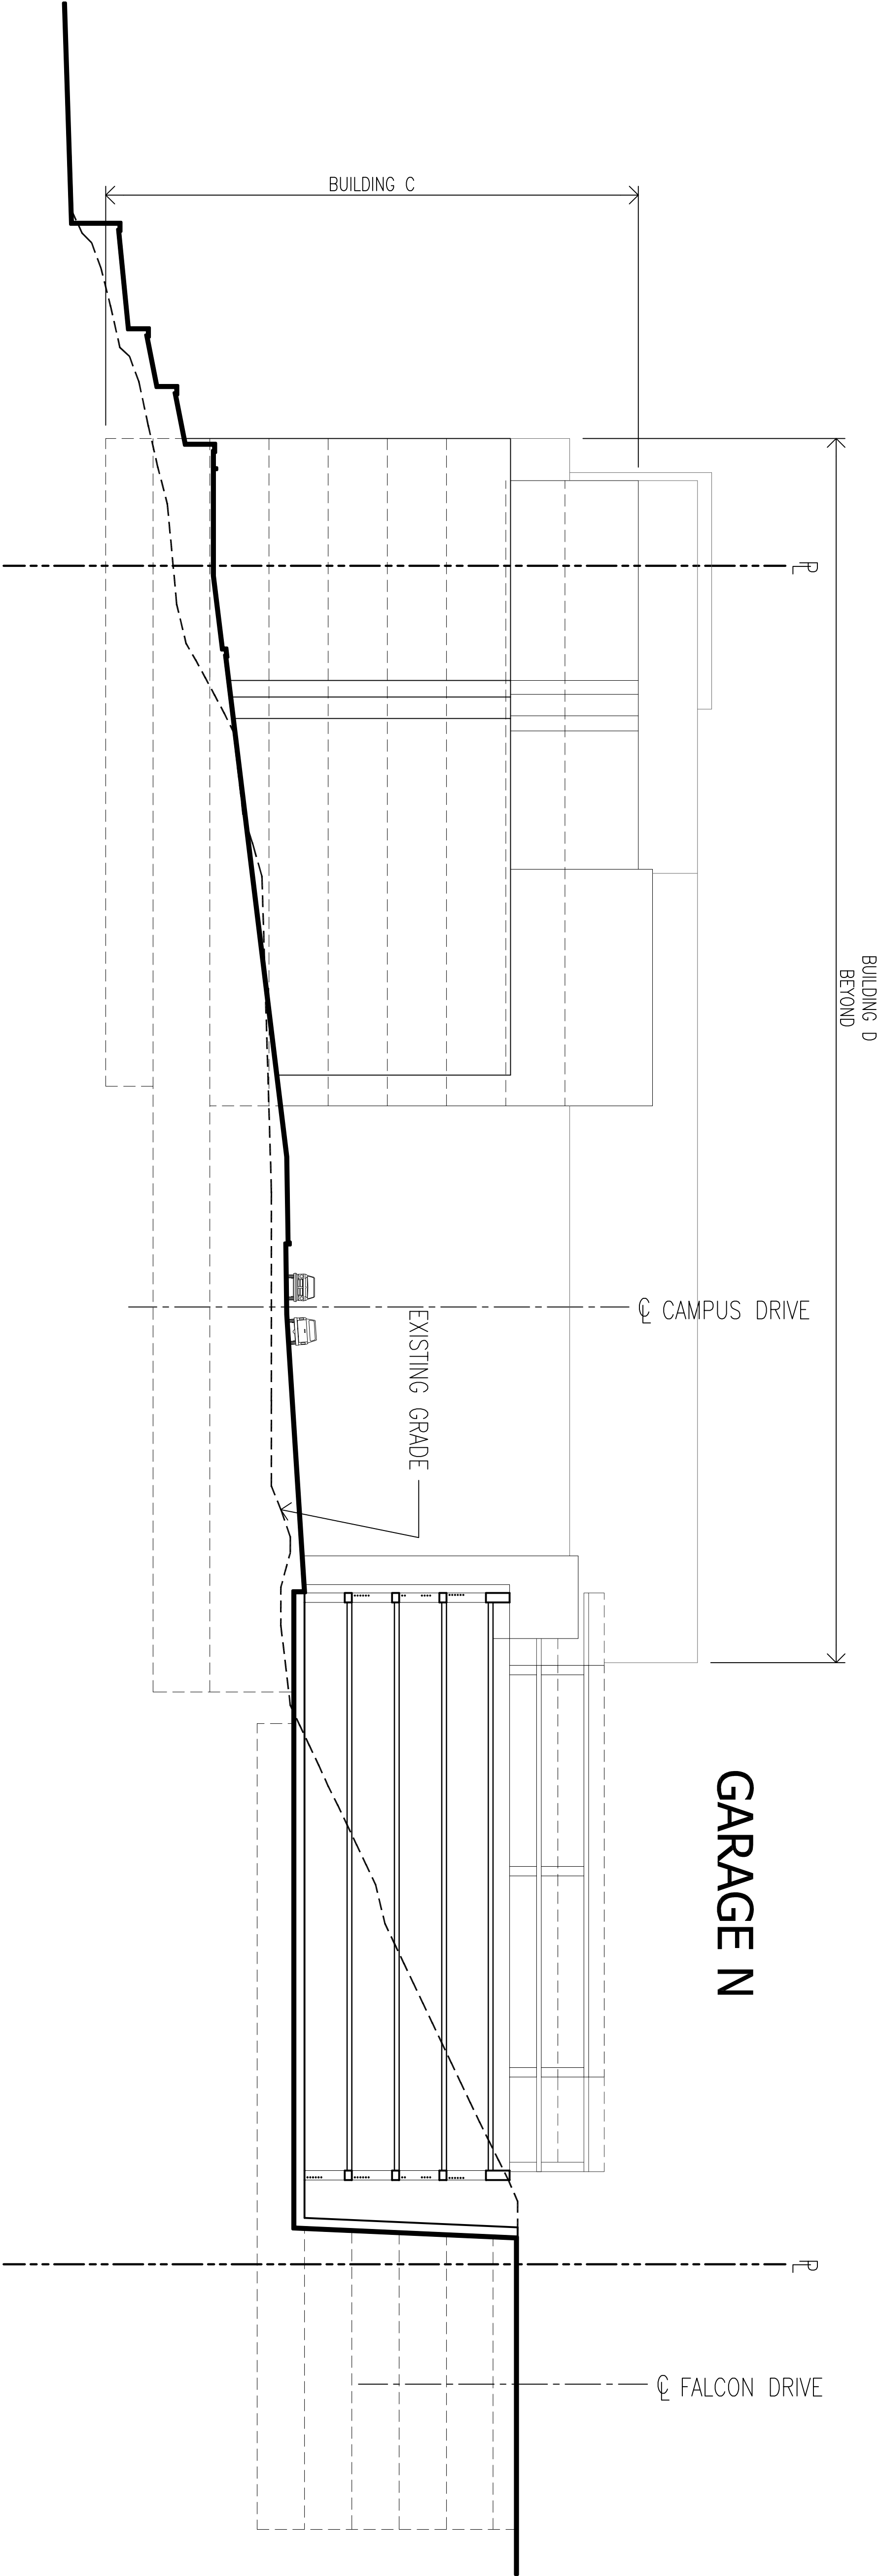

**G-G** SITE SECTION G-G

1" = 20'-0"

0 20' 40'

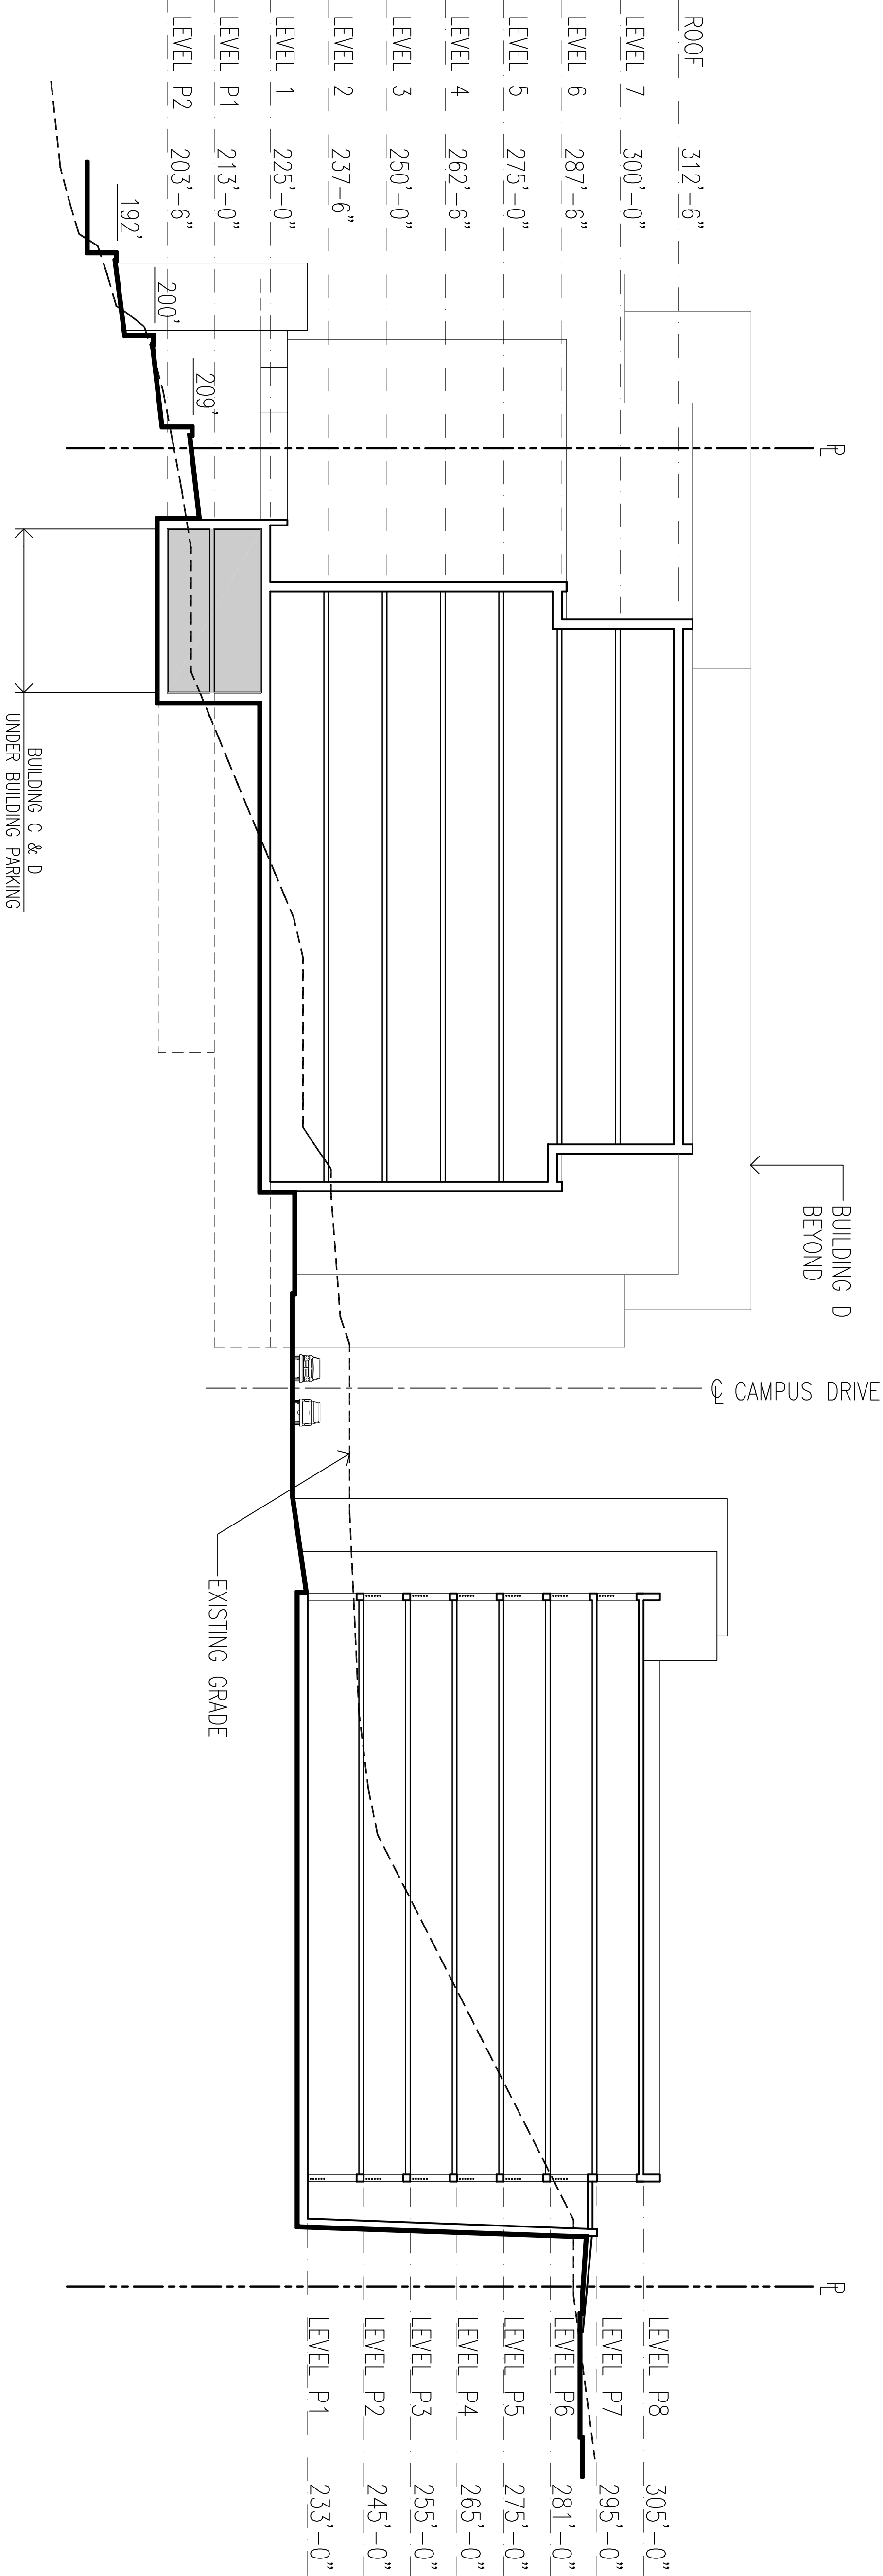

**H-H** SITE SECTION H-H

1" = 20'-0"

0 20' 40'