

PROJECT TITLE

TALUS
CORPORATE CENTER

OWNER
TALUS CORPORATE
CENTER, LLC



CONSULTANT

ISSUED:

MARK	DATE	DESCRIPTION
------	------	-------------


PROJECT NUMBER	07061
DRAWN BY	BT
ISSUE DATE	10/24/07

STAMP


SHEET TITLE / NUMBER

SITE SECTIONS

A4.5

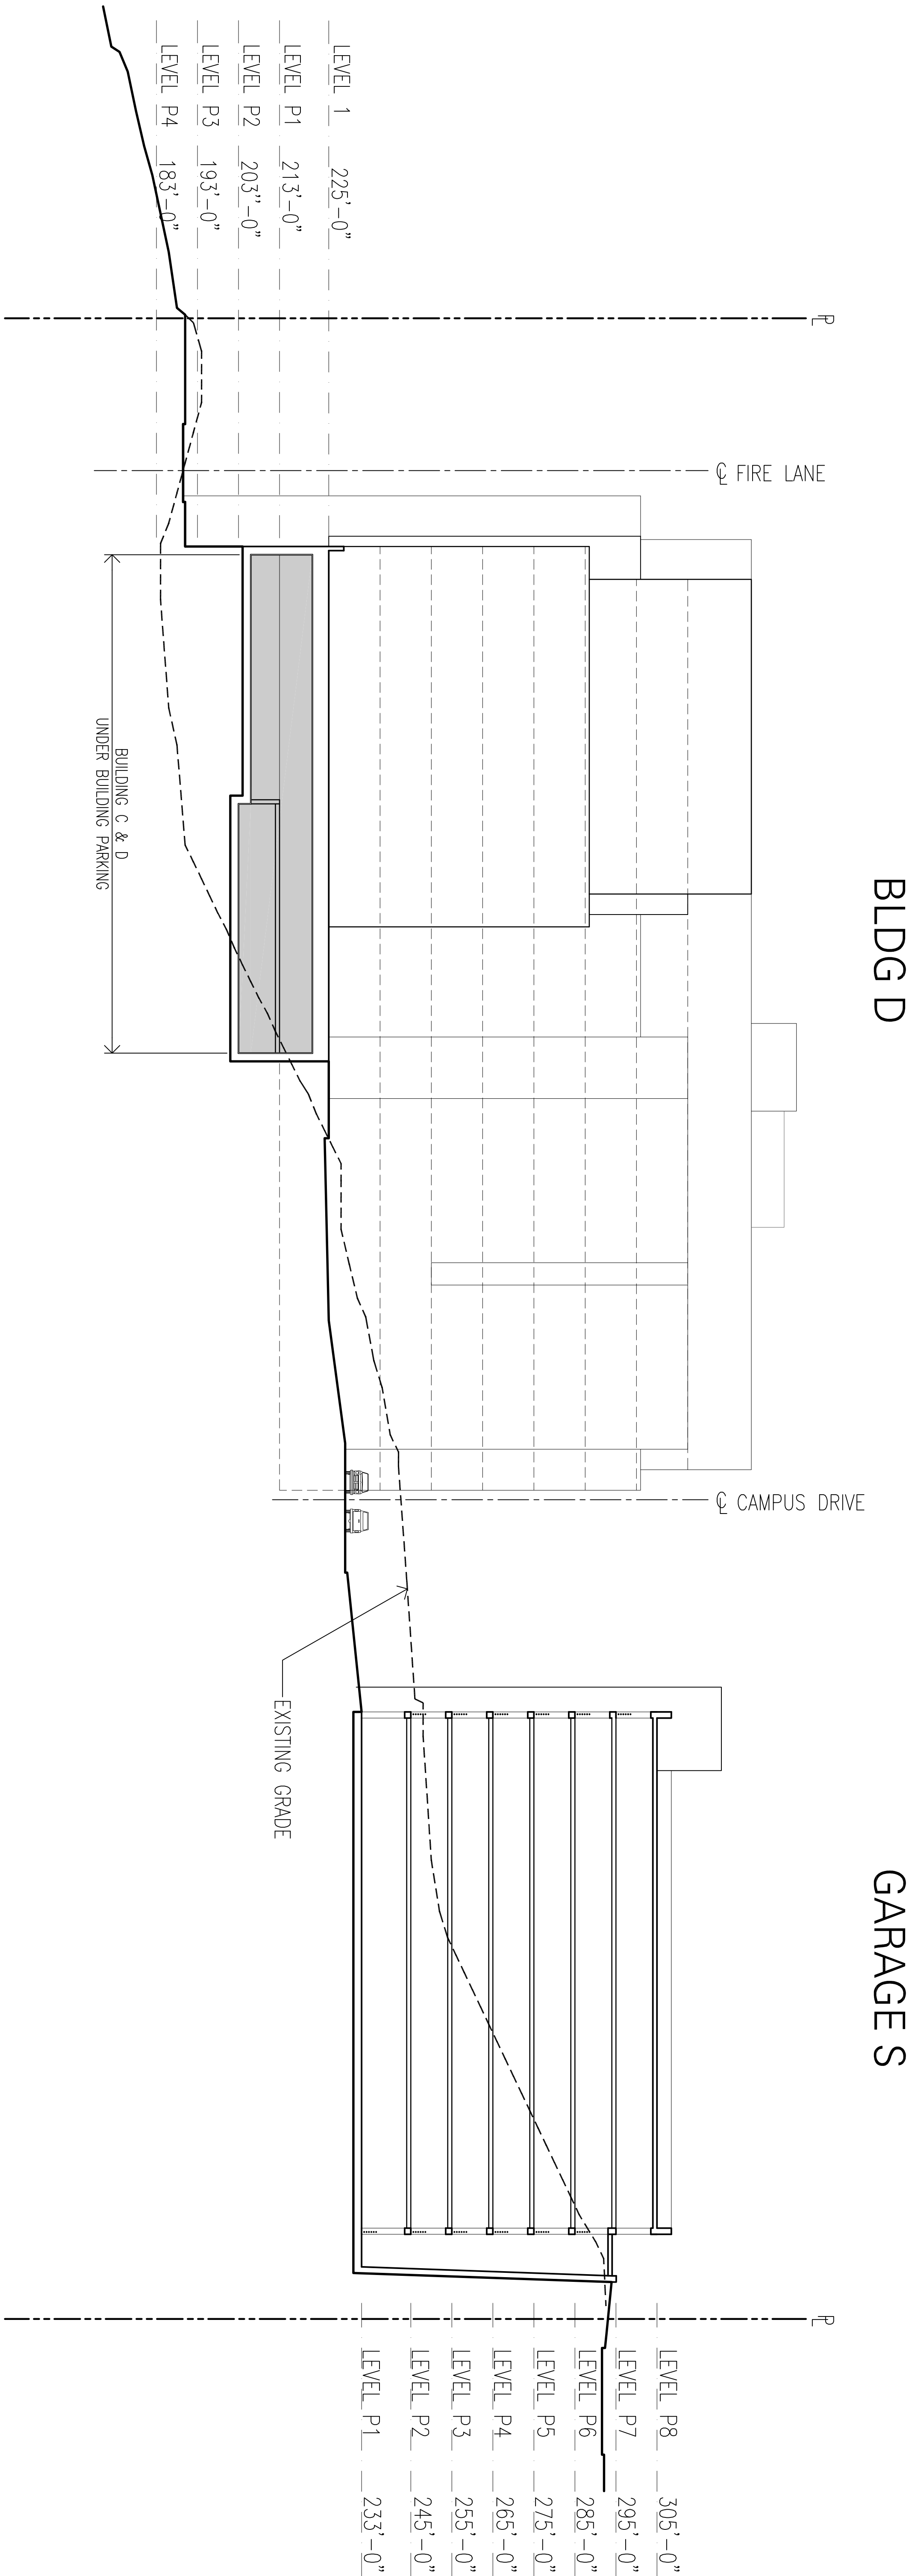


I-I SITE SECTION I-I

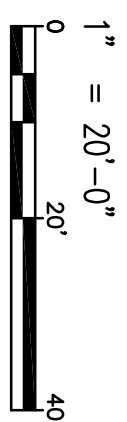


07061_A4-5dwg

BLDG D

GARAGE S

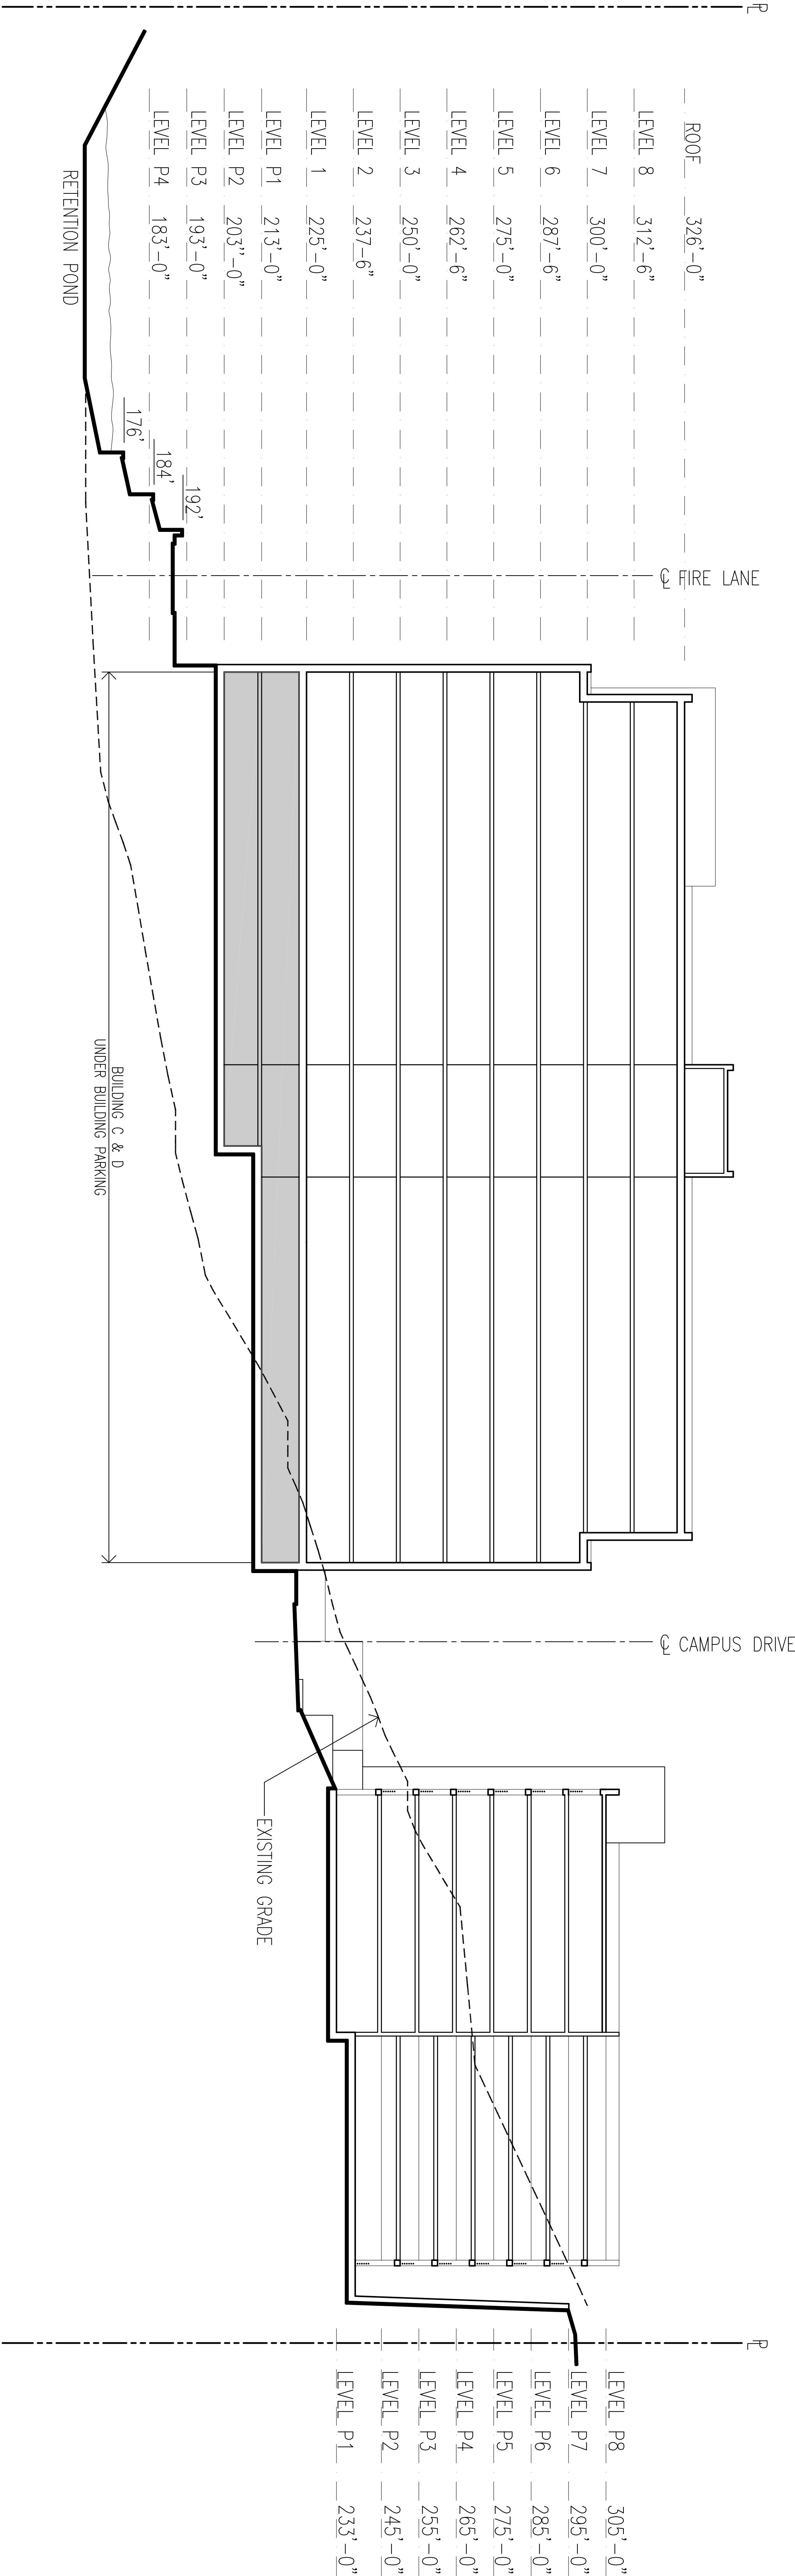

J-J SITE SECTION J-J

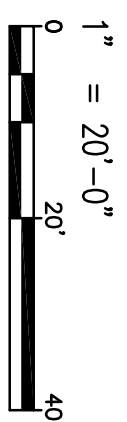

07061_A4-5dwg