


VICTORIAN LANE A CONDOMINIUM

SE 1/4 NW 1/4 SECTION 28, TOWNSHIP 24 NORTH, RANGE 6 EAST, W.M.,
CITY OF ISSAQUAH, KING COUNTY, WASHINGTON

UNIT DIMENSIONS

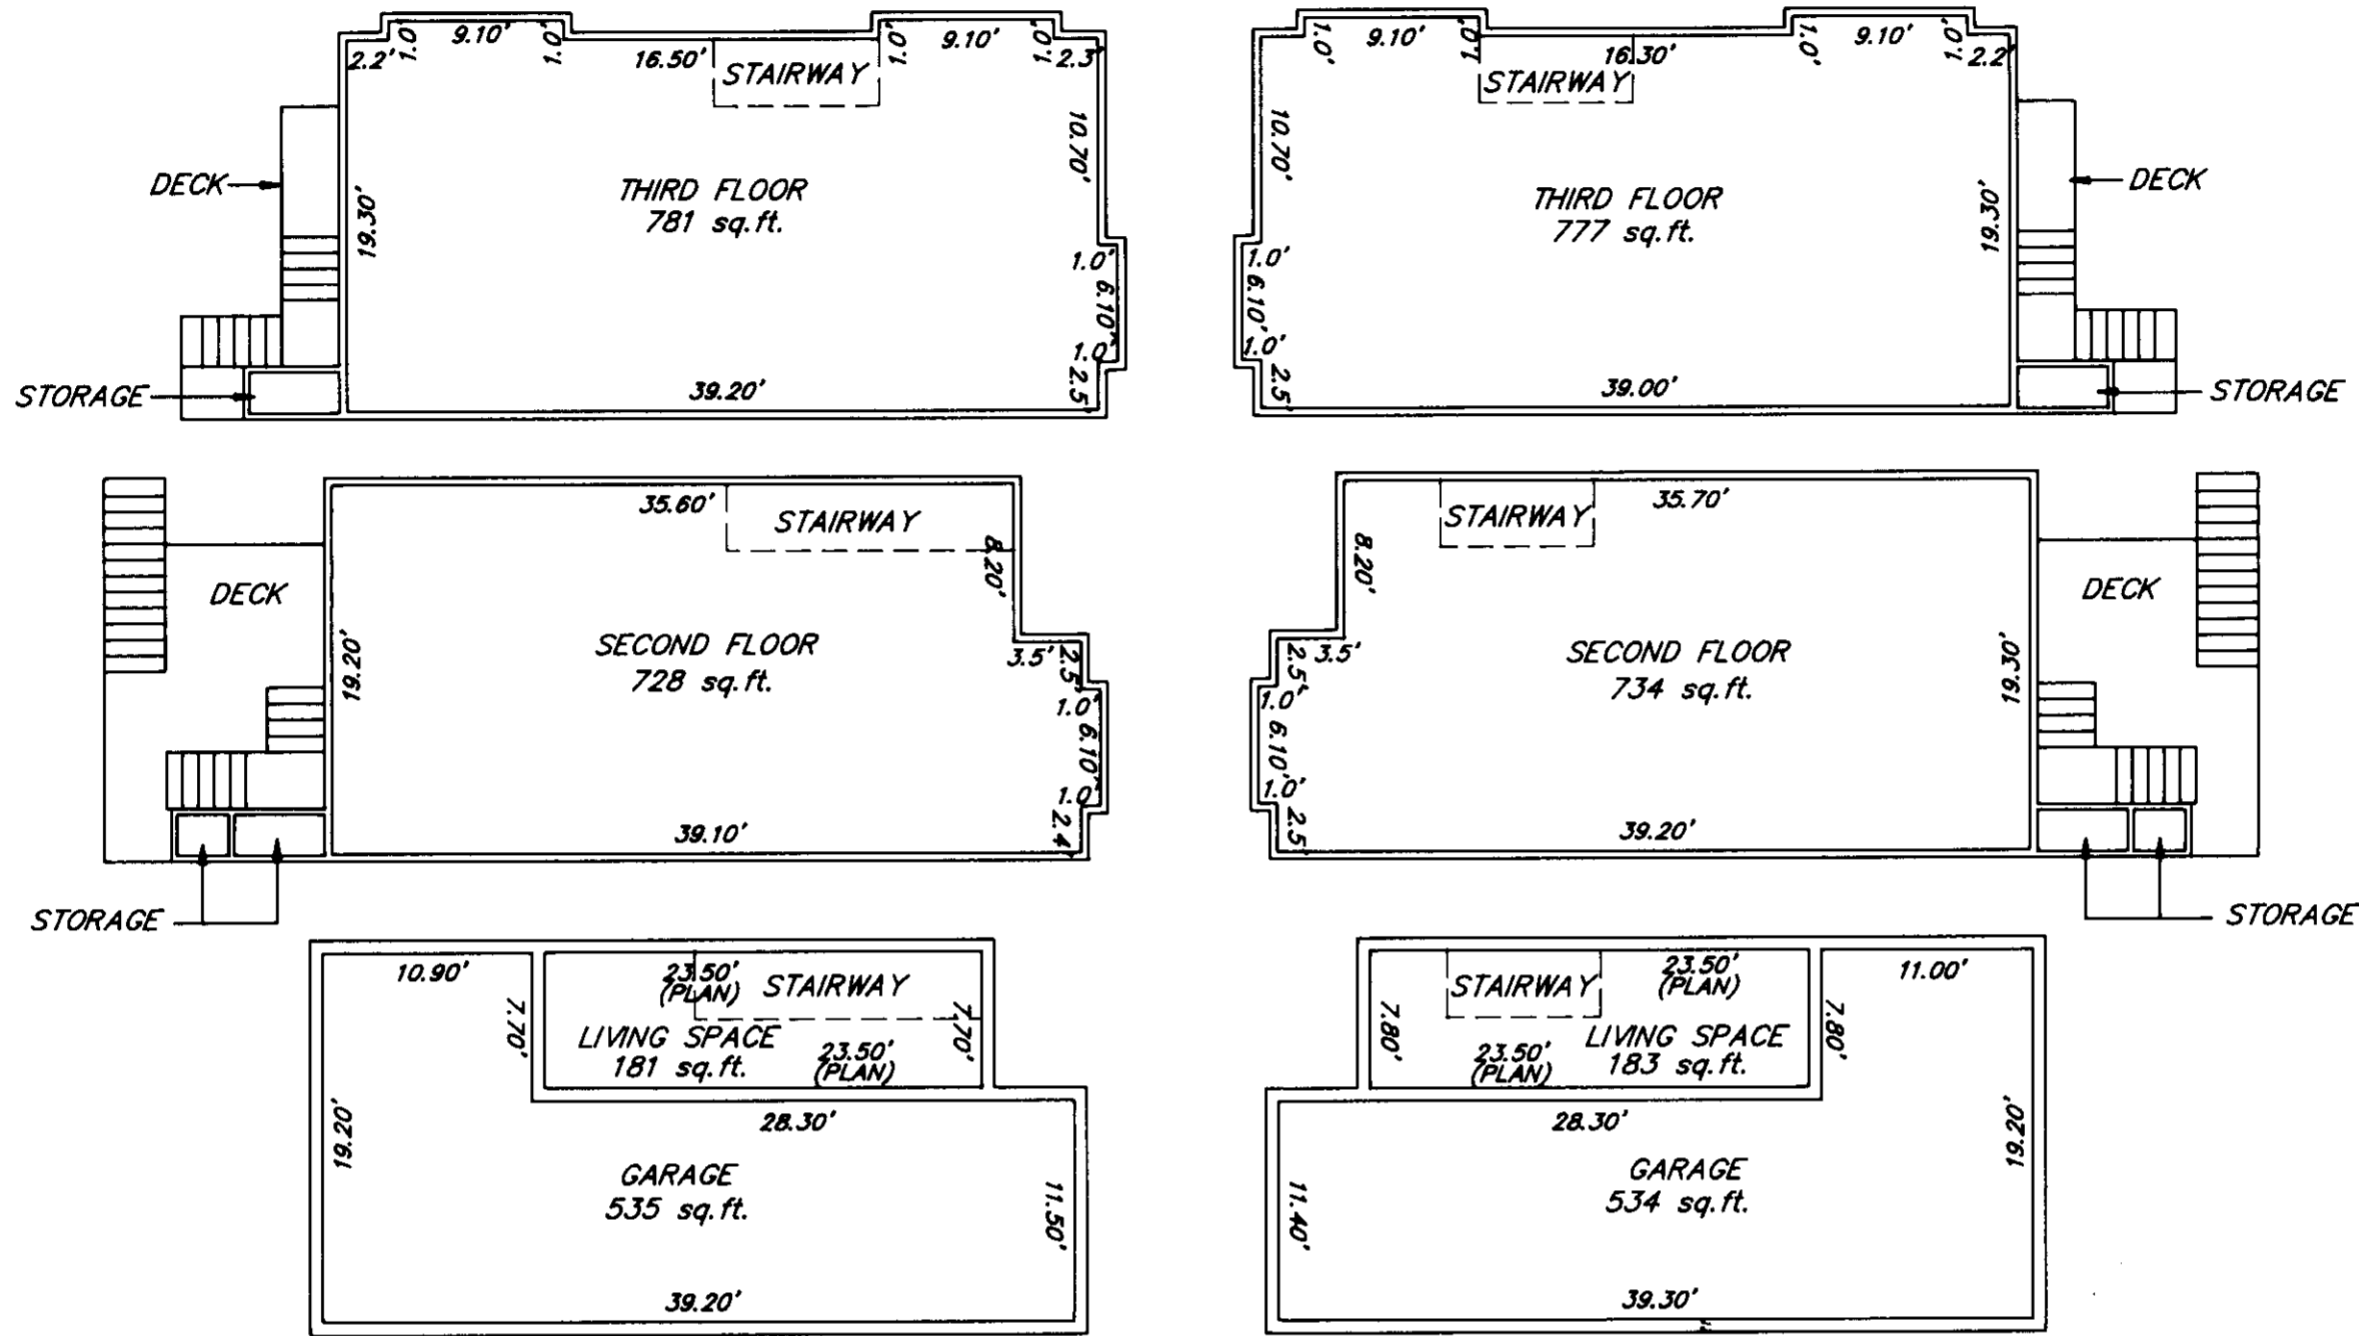

RIGHT SIDE UNITS
UNITS 767, 763, 753, 757
SCALE: 1" = 10'


LEFT SIDE UNITS
UNITS 765, 761, 751, 755
SCALE: 1" = 10'

UNIT DATA


UNIT	LIVING SQ.FT.	GARAGE SQ.FT.	GARAGE FLOOR ELEVATION	GARAGE CEILING HEIGHT	SECOND FLOOR ELEVATION	SECOND FLOOR CEILING HEIGHT	THIRD FLOOR ELEVATION	THIRD FLOOR CEILING HEIGHT
767	1690	535	68.80'	8.7'	78.73'	9.0'	88.75'	8.2'
765	1694	534	68.80'	8.8'	78.72'	9.0'	88.76'	8.1'
763	1690	535	69.24'	8.7'	79.23'	9.0'	89.26'	8.1'
761	1694	534	69.24'	8.8'	79.22'	9.0'	89.23'	8.1'
751	1694	534	69.81'	8.8'	79.21'	9.0'	89.23'	8.1'
753	1690	534	69.81'	8.8'	79.18'	9.0'	89.22'	8.1'
755	1694	534	69.30'	8.7'	79.71'	9.0'	89.76'	8.2'
757	1690	534	69.30'	8.7'	79.68'	9.0'	89.73'	8.2'

NOTE: ALL EACH INDIVIDUAL FLOOR AREA INCLUDES THE STAIRWAY.

EXTERIOR BUILDING DIMENSIONS

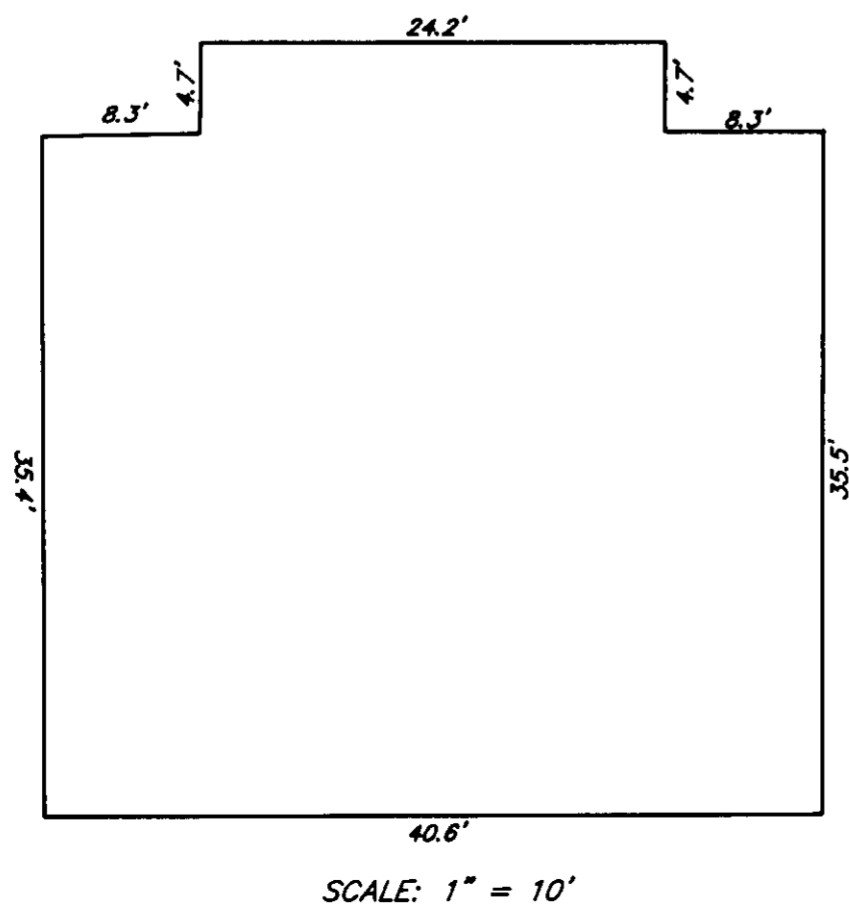

SCALE: 1" = 10'

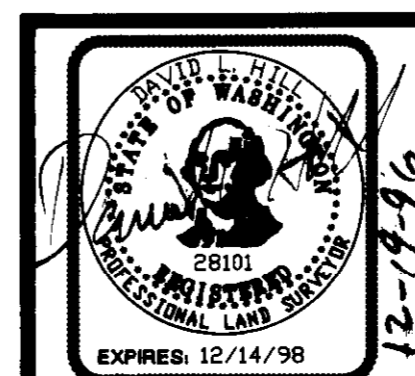

CONCEPT ENGINEERING, INC.
455 RAINIER BOULEVARD NORTH, SUITE 200
ISSAQUAH, WASHINGTON 98027
(206) 392-8055 FAX (206) 392-0108